

S:\STANDARD\AMERICAN HERITAGE SERIES\HOM ADDITIONS TO AM HERITAGE SERIES\ALEXIS I RANCH.DWG\_Plot\_Date: 6/27/2016 4:29 PM by: Billie Shawver


CO#: ----  
SN: ----




COPYRIGHT ©2016 THIS DOCUMENT AND THE SUBJECT MATTER CONTAINED HEREIN IS PROPRIETARY AND MAY NOT BE REPRODUCED WITHOUT THE WRITTEN PERMISSION OF "RITZ-CRAFT CORPORATION"

PROFESSIONAL ENGINEER SEAL

DATE	DESCRIPTION	BY
06/22/16	PRELIM/LIT	BILLIE
06/27/16	LIT REV01	BILLIE

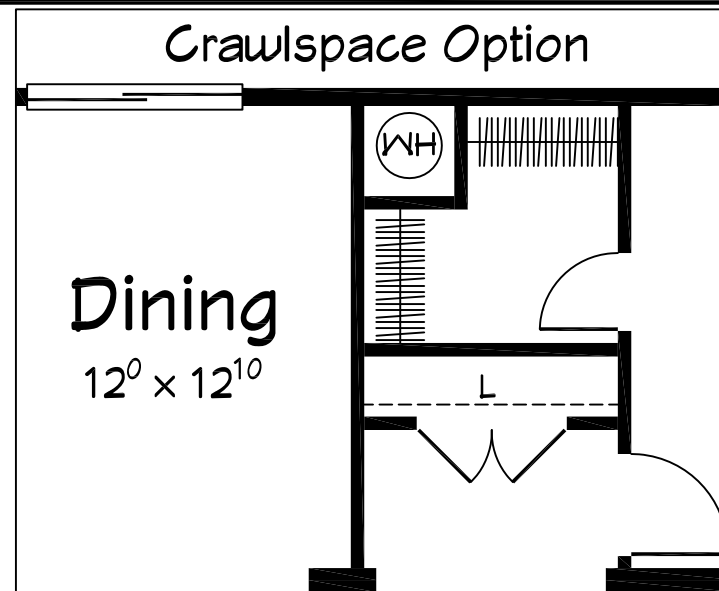

58-0

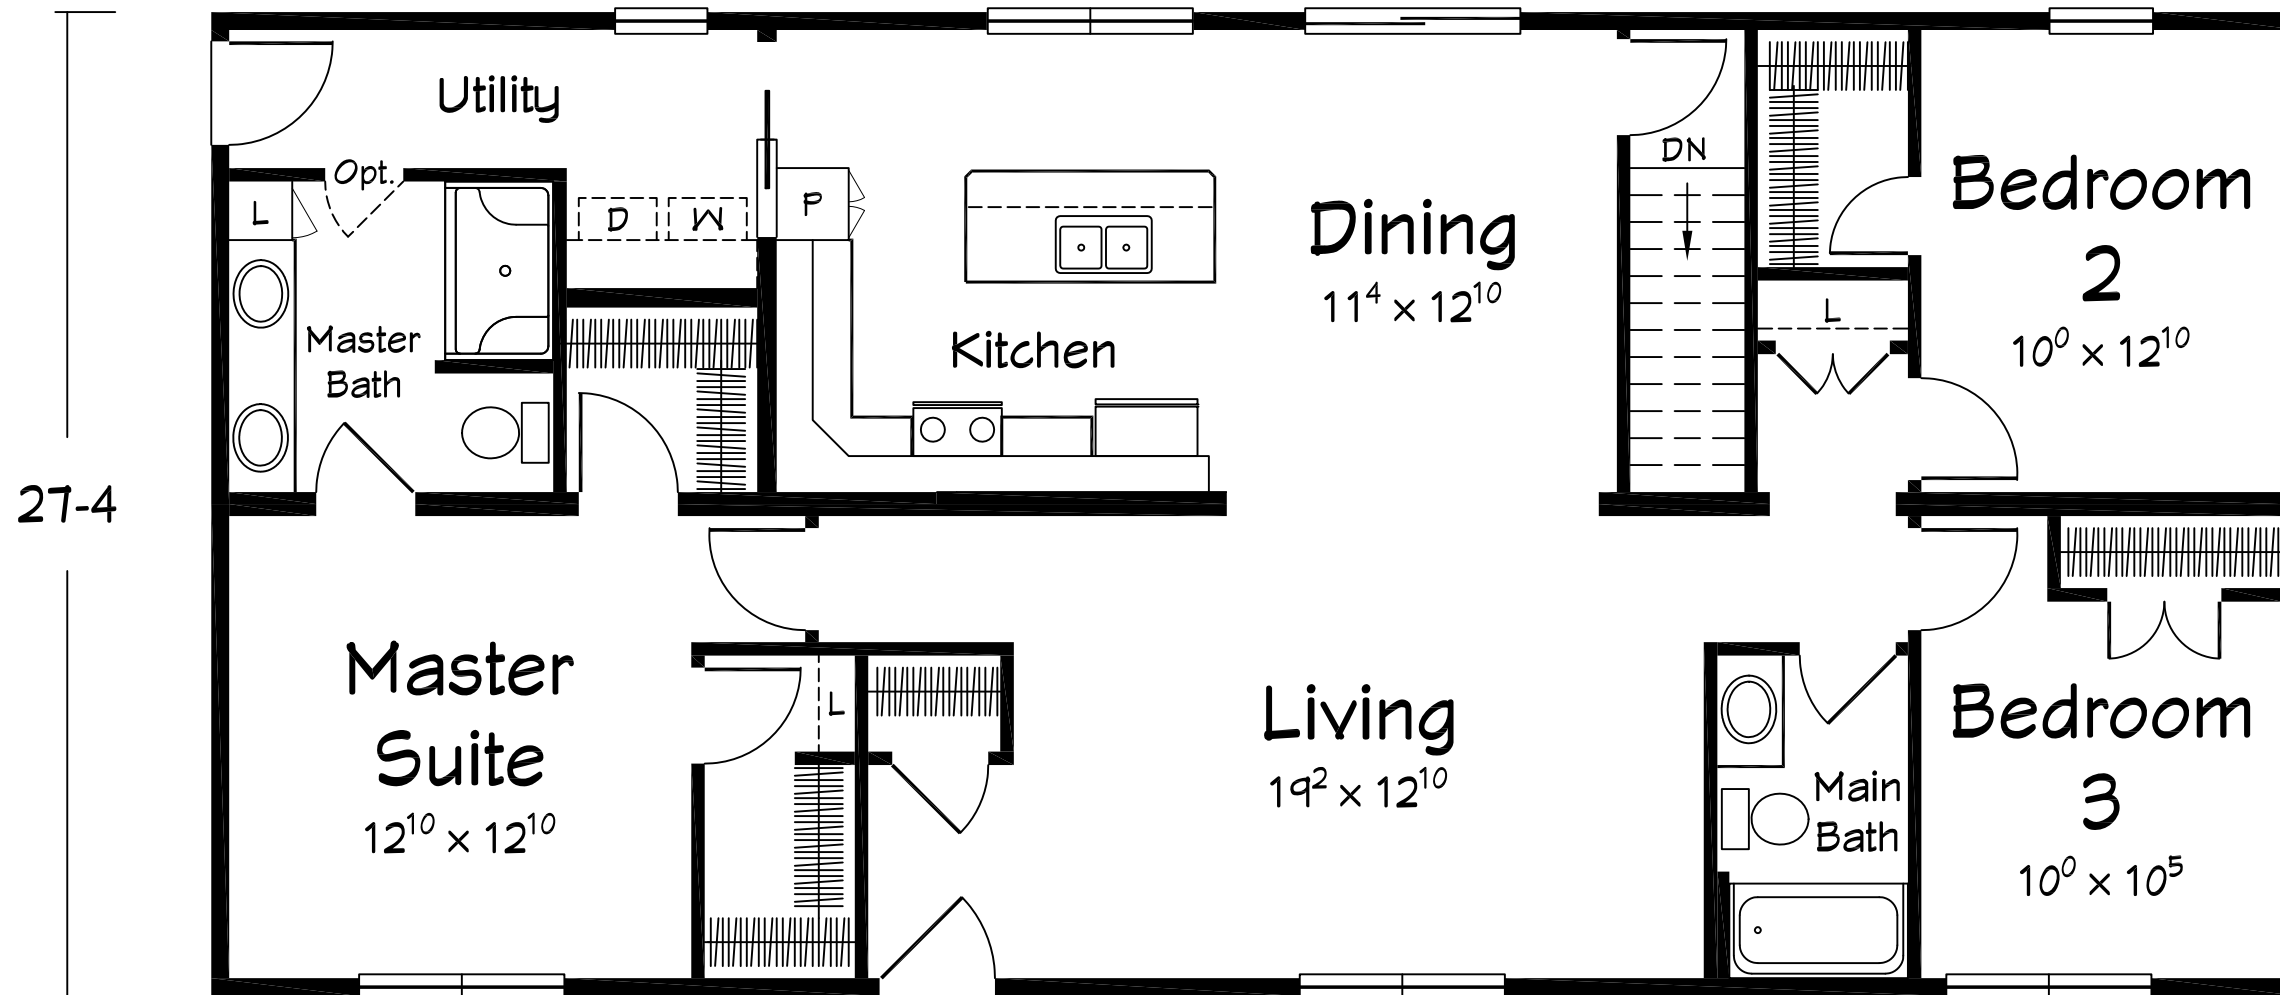

Alexis I Ranch  
1585 sq ft Living

BUILDER: RITZ-CRAFT CORPORATION

CUSTOMER: AMERICAN HERITAGE

RC ACT. MGR:

MODEL: ALEXIS I RANCH

TITLE:

1ST FLOOR PLAN

SCALE: 3/16" = 1'-0"

SHEET:

FP1