



CO#: ----
 SN: ----



COPYRIGHT ©2015 THIS DOCUMENT AND THE SUBJECT MATTER CONTAINED HEREIN IS PROPRIETARY AND MAY NOT BE REPRODUCED WITHOUT THE WRITTEN PERMISSION OF "RITZ-CRAFT CORPORATION"

PROFESSIONAL ENGINEER SEAL

DATE	DESCRIPTION	BY
04/23/15	PRELIM	BILLIE
04/24/15	REV01	BILLIE
04/24/15	REV02	BILLIE
04/24/15	LIT	BILLIE

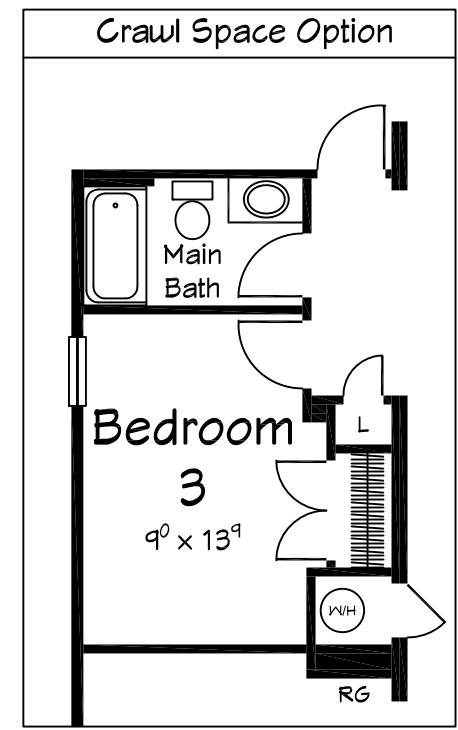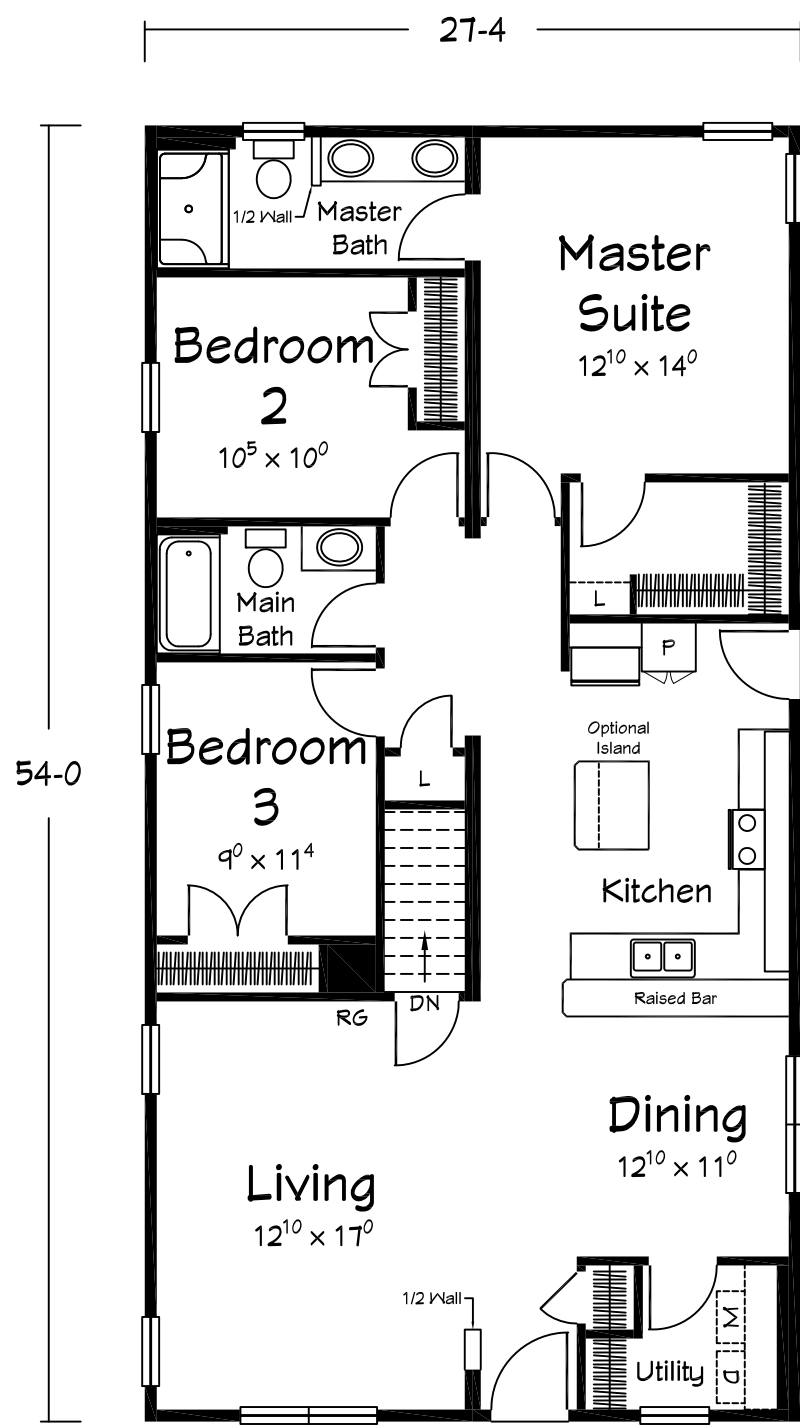

Mallard Walk I
 1476 sq ft Living

BUILDER: RITZ CRAFT
 CUSTOMER: AMERICAN HERITAGE
 RC ACT. MGR: ---
 MODEL: MALLARD WALK I
 TITLE: 1ST FLOOR PLAN
 SCALE: 1/8" = 1'-0"
 SHEET: **FP1**

S:\STANDARD\AMERICAN HERITAGE SERIES\MALLARD WALK\MALLARD WALK I.DWG. Plot Date: 5/22/2015 8:05 AM by: Billie Showler