


CO#: ----  
SN: ----




COPYRIGHT ©2015. THIS DOCUMENT AND THE SUBJECT MATTER CONTAINED HEREIN IS PROPRIETARY AND MAY NOT BE REPRODUCED WITHOUT THE WRITTEN PERMISSION OF "RITZ-CRAFT CORPORATION"

PROFESSIONAL ENGINEER SEAL

DATE	DESCRIPTION	BY
04/16/15	PRELIMINARY	WM
04/20/15	REVISIONS	WM
04/21/15	REVISIONS	WM
04/23/15	REVISIONS	WM
04/27/15	LIT	BILLIE

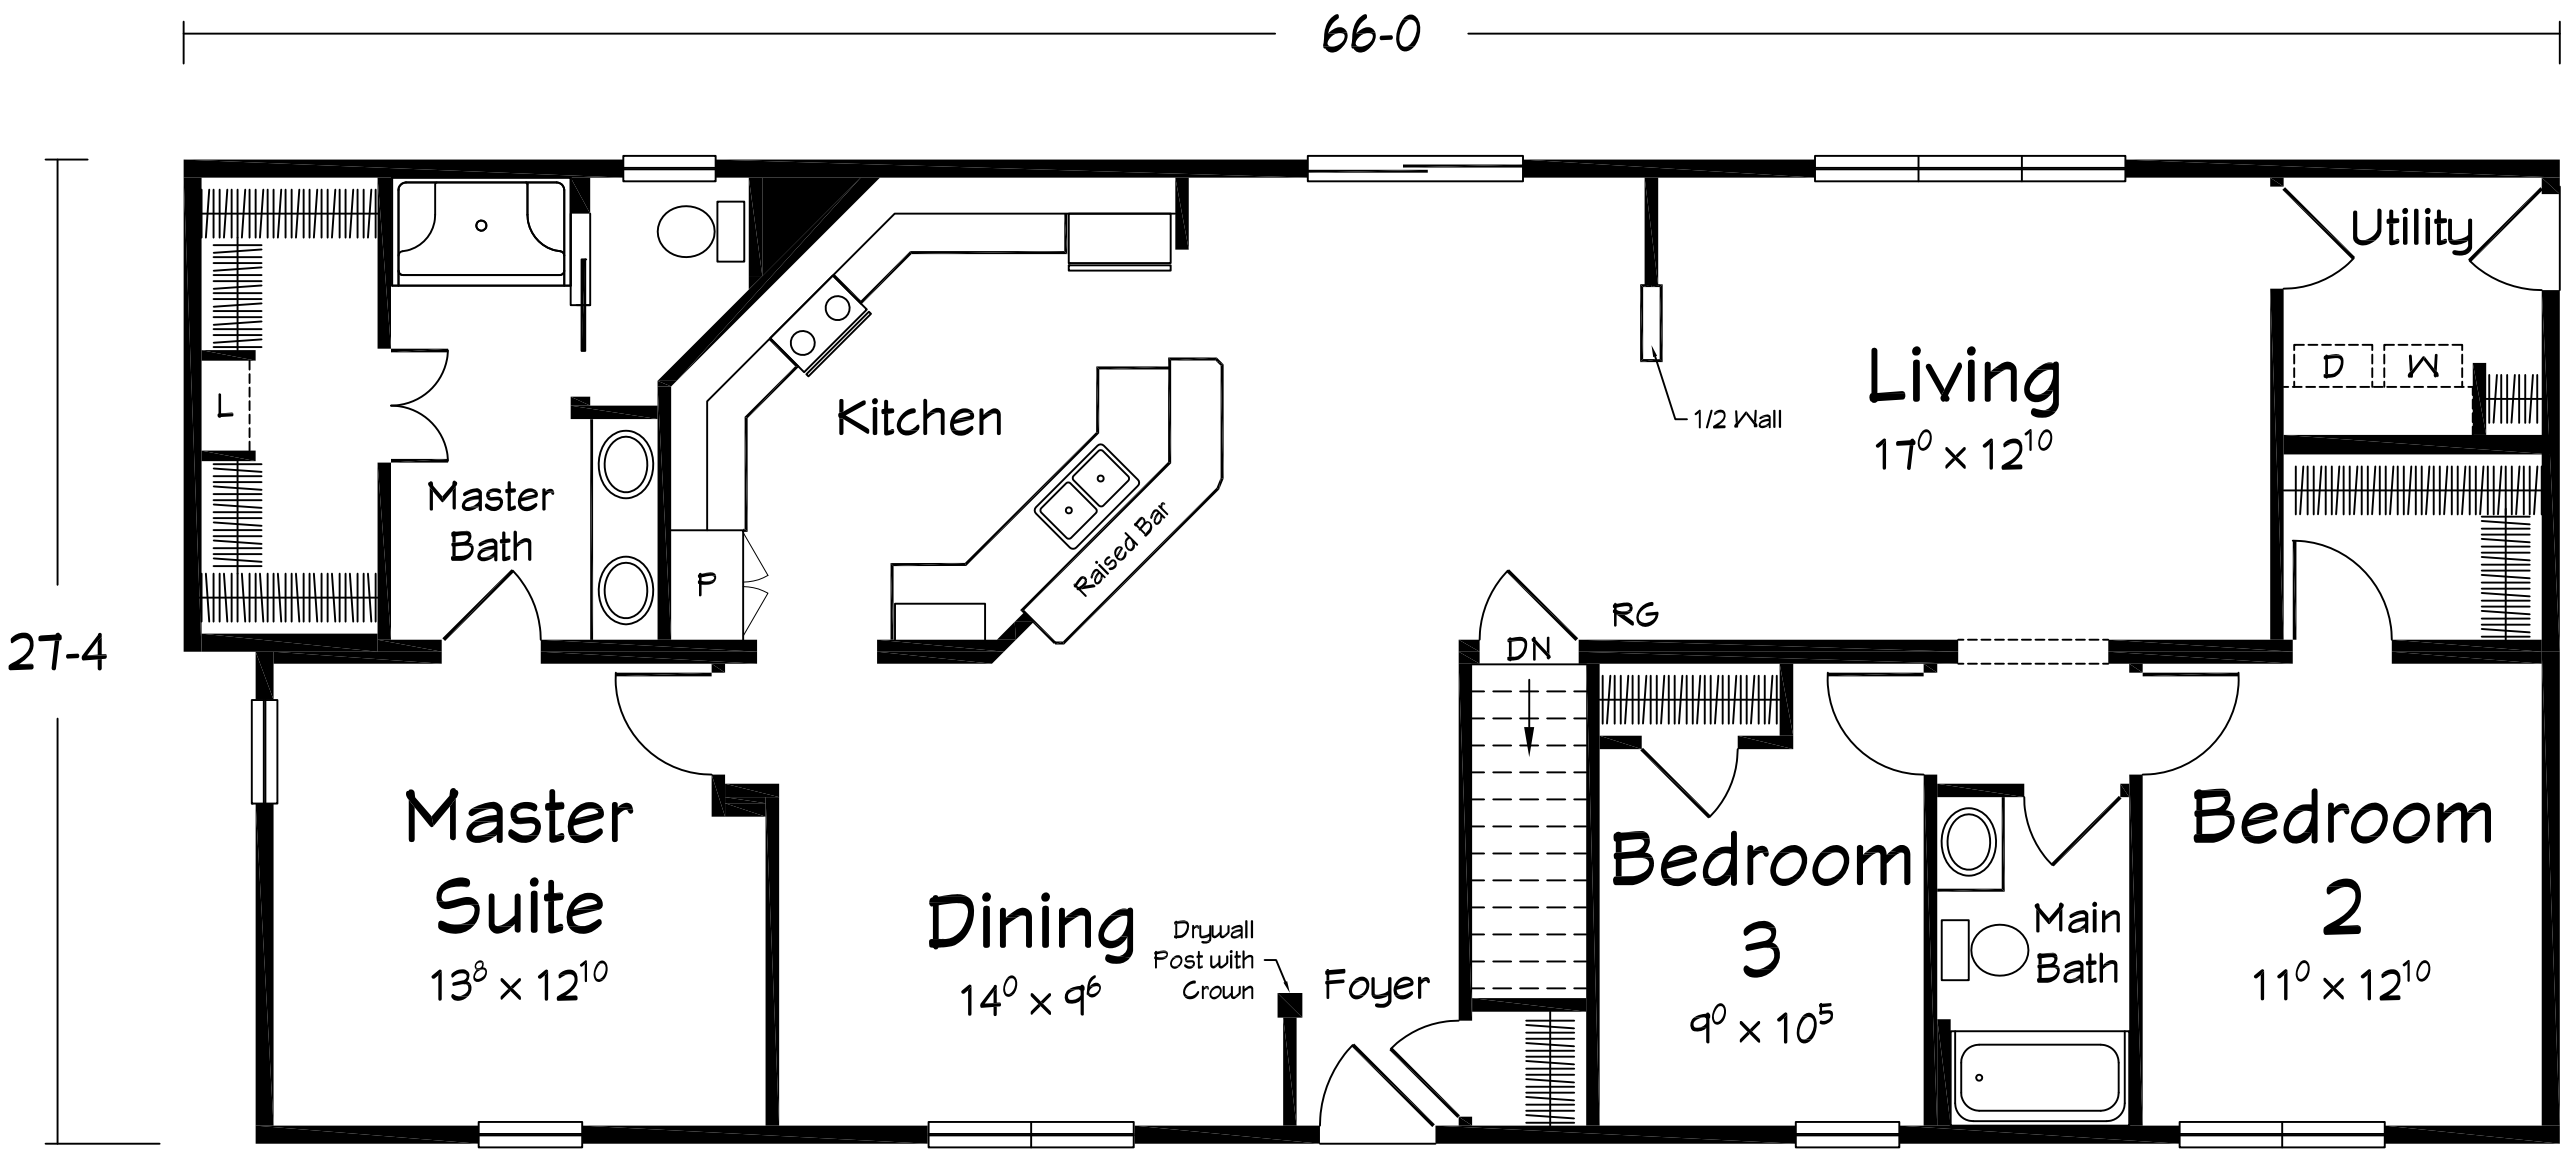

Silverton I Ranch  
1777 sq ft Living

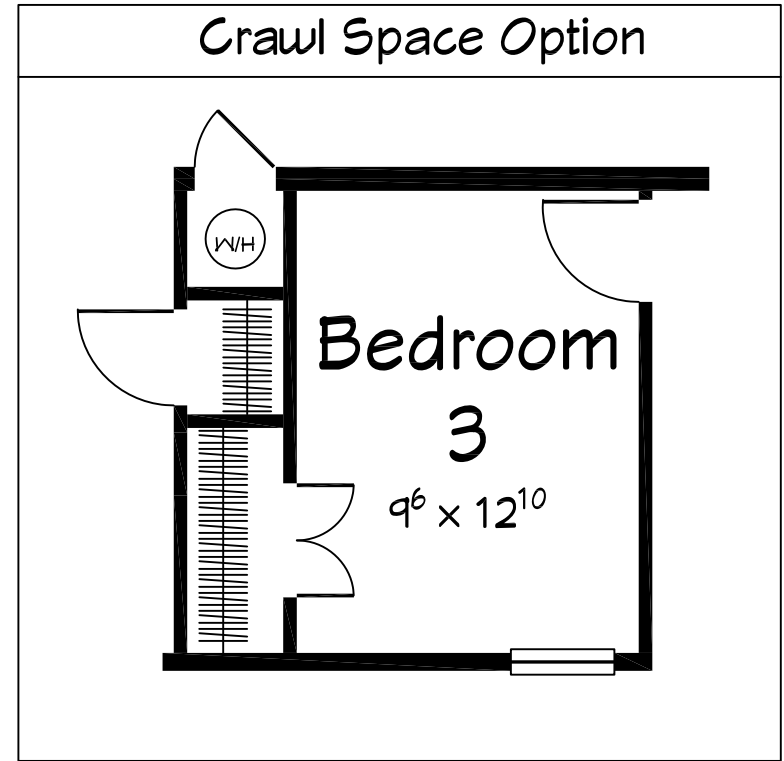

BUILDER: RITZ-CRAFT  
CUSTOMER: AMERICAN HERITAGE  
RC ACT. MGR: ---  
MODEL: SILVERTON I  
TITLE: 1ST FLOOR PLAN  
SCALE: 3/16" = 1'-0"  
SHEET: **FP1**

S:\STANDARD\AMERICAN HERITAGE SERIES\SILVERTON\SILVERTON I.DWG. Plot Date: 4/30/2015 10:24 AM by: Billie Strawwer