


CO#: ----
 SN: ----




COPYRIGHT ©2015. THIS DOCUMENT AND THE SUBJECT MATTER CONTAINED HEREIN IS PROPRIETARY AND MAY NOT BE REPRODUCED WITHOUT THE WRITTEN PERMISSION OF "RITZ-CRAFT CORPORATION"

PROFESSIONAL ENGINEER SEAL

DATE	DESCRIPTION	BY
04/15/15	PRELIMINARY	WM
04/27/15	LIT	BILLIE

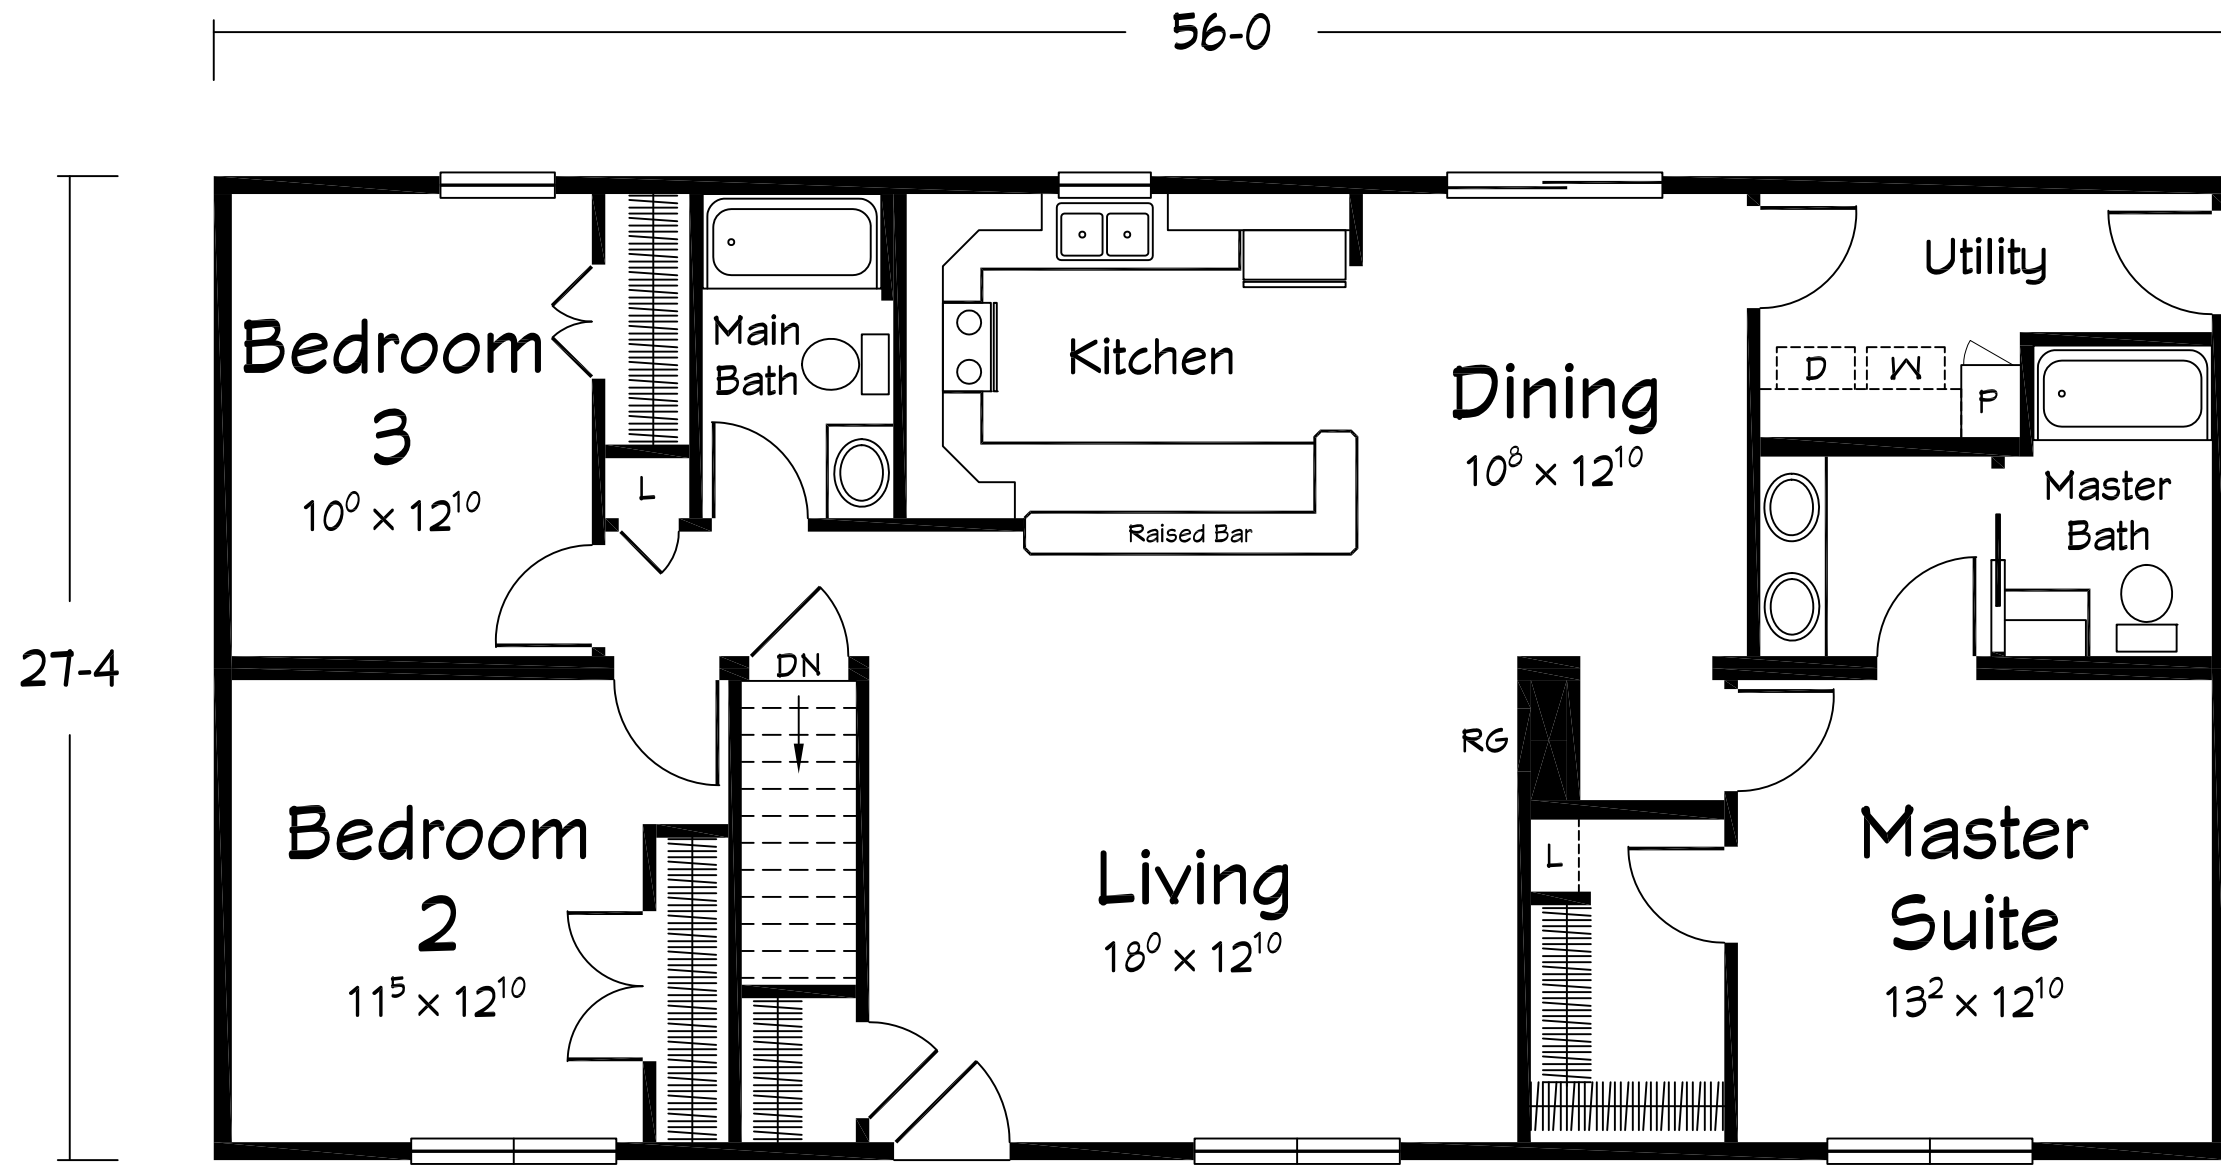

Smithtowne I Ranch
 1531 sq ft Living

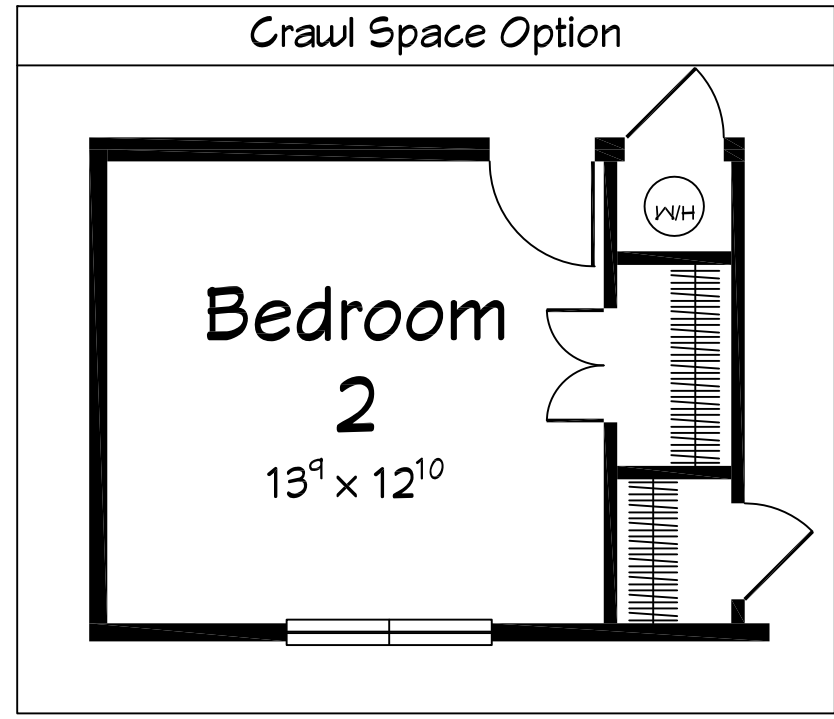

BUILDER: RITZ-CRAFT
 CUSTOMER: AMERICAN HERITAGE
 RC ACT. MGR: ----
 MODEL: SMITHTOWNE I RANCH
 TITLE: 1ST FLOOR PLAN
 SCALE: 3/16" = 1'-0"
 SHEET: **FP1**

S:\STANDARD\AMERICAN HERITAGE SERIES\SMITHTOWNE RANCH\SMITHTOWNE I RANCH.DWG, Plot Date: 4/27/2015 12:21 PM by: Billie Shawver