
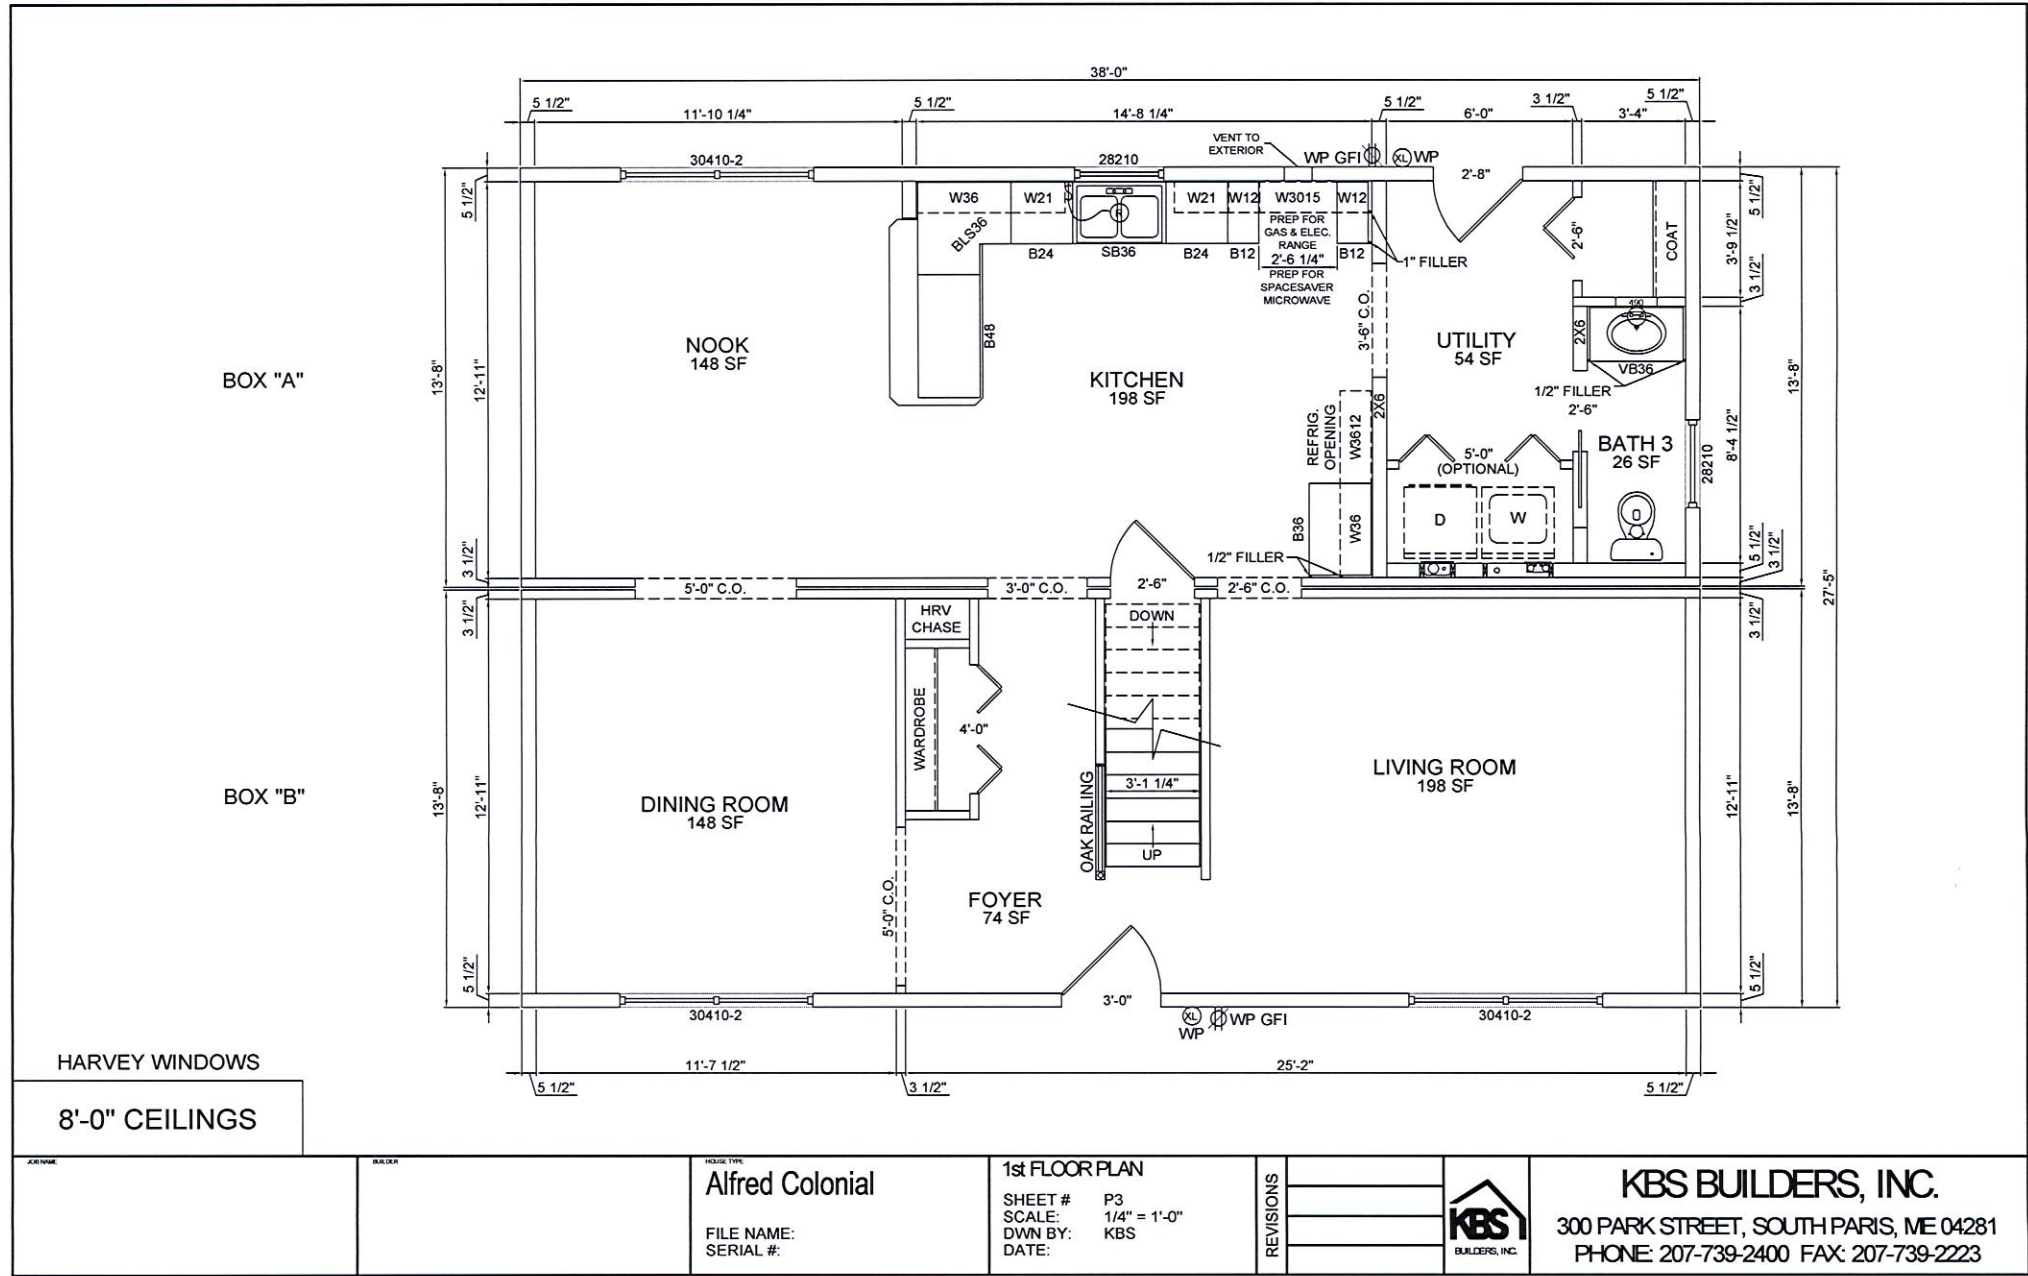


FRONT ELEVATION

NOTE:
 - ELEVATIONS ARE FOR GRAPHIC REPRESENTATION ONLY. REFER TO WORK ORDER FORM FOR DETAILED INFORMATION.
 - EXTERIOR STEPS, RAILINGS & LANDINGS ONSITE BY OTHER.

<p>DATE:</p>	<p>PROJECT:</p>	<p>HOUSE TYPE: Alfred Colonial</p> <p>FILE NAME: SERIAL #:</p>	<p>FRONT ELEVATION</p> <p>SHEET # P2 SCALE: 1/4" = 1'-0" DWN BY: KBS DATE:</p>	<p>REVISIONS</p> <table border="1"> <tr><td> </td><td> </td></tr> <tr><td> </td><td> </td></tr> <tr><td> </td><td> </td></tr> </table>								<p>KBS BUILDERS, INC. 300 PARK STREET, SOUTH PARIS, ME 04281 PHONE: 207-739-2400 FAX: 207-739-2223</p>




MODEL TYPE:
Alfred Colonial
 FILE NAME:
 SERIAL #:

1st FLOOR PLAN
 SHEET # P3
 SCALE: 1/4" = 1'-0"
 DWN BY: KBS
 DATE:

REVISIONS




KBS BUILDERS, INC.
 300 PARK STREET, SOUTH PARIS, ME 04281
 PHONE 207-739-2400 FAX 207-739-2223

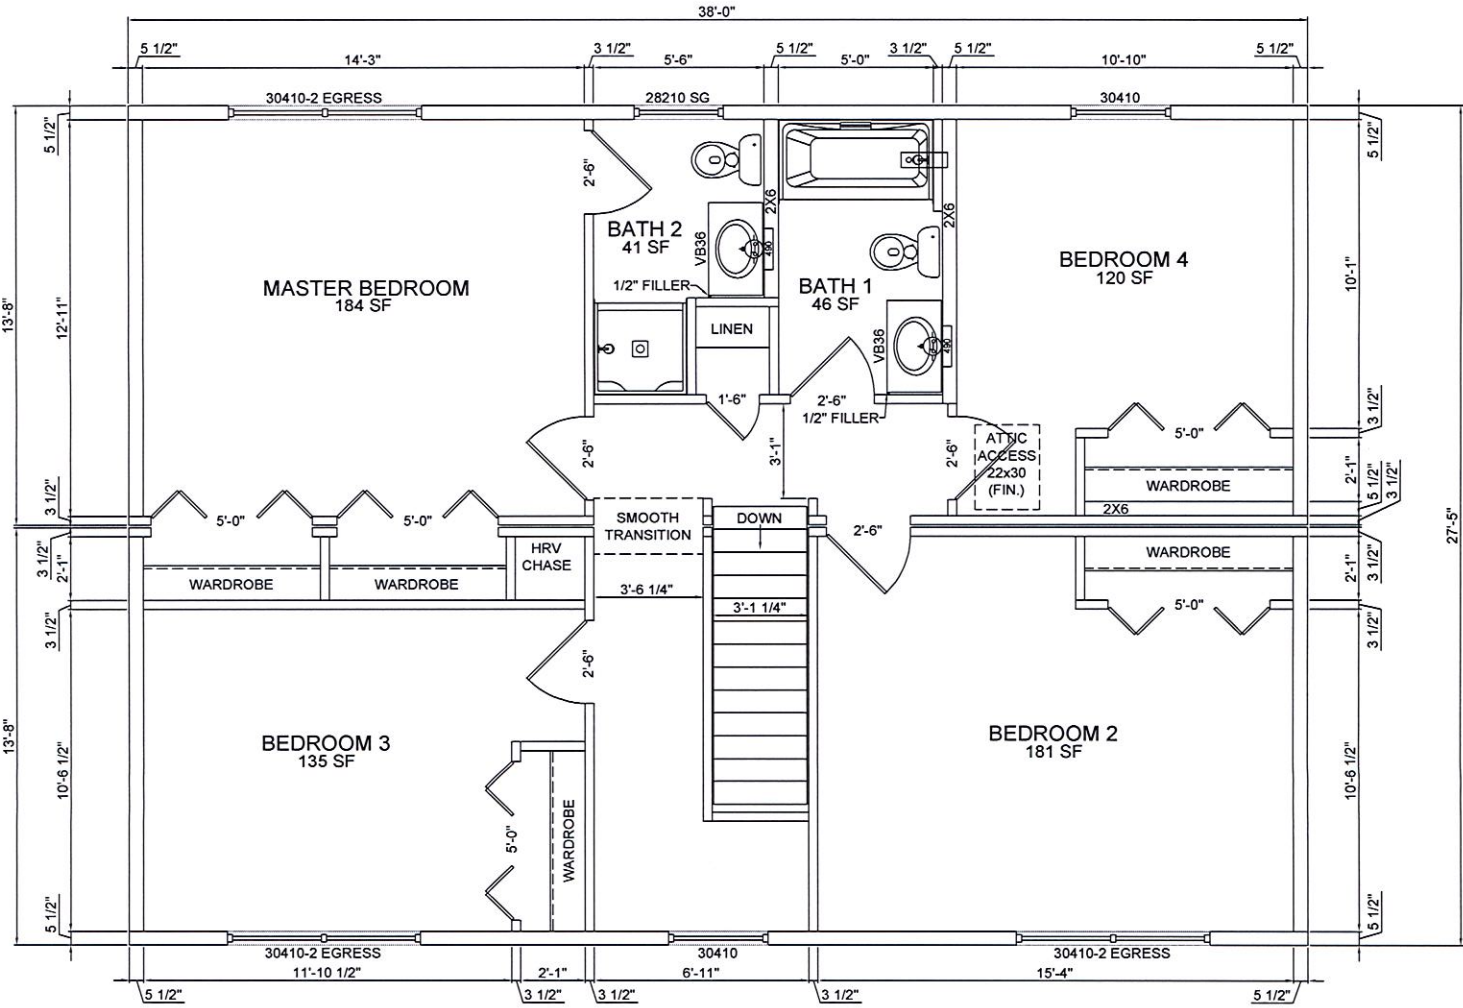

HARVEY WINDOWS

8'-0" CEILINGS

<p>AD NAME</p>	<p>PROJECT</p>	<p>FRAME TYPE</p> <p>Alfred Colonial</p> <p>FILE NAME:</p> <p>SERIAL #:</p>	<p>2nd FLOOR PLAN</p> <p>SHEET # P4</p> <p>SCALE: 1/4" = 1'-0"</p> <p>DWN BY: KBS</p> <p>DATE:</p>	<p>REVISIONS</p> <table border="1"> <tr><td> </td><td> </td></tr> <tr><td> </td><td> </td></tr> <tr><td> </td><td> </td></tr> </table>								<p>KBS BUILDERS, INC.</p> <p>300 PARK STREET, SOUTH PARIS, ME 04281</p> <p>PHONE: 207-739-2400 FAX: 207-739-2223</p>