




LEFT ELEVATION

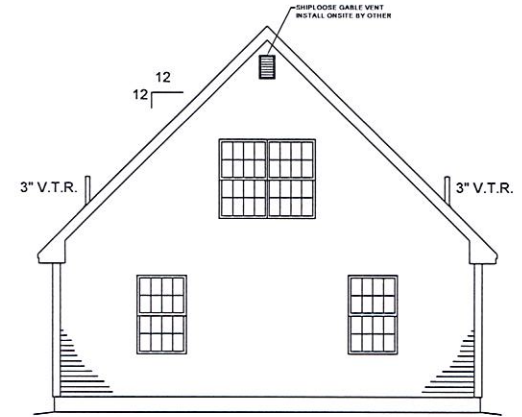

REAR ELEVATION

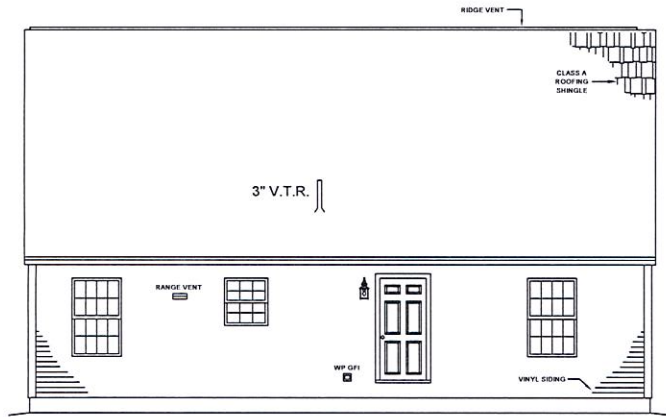


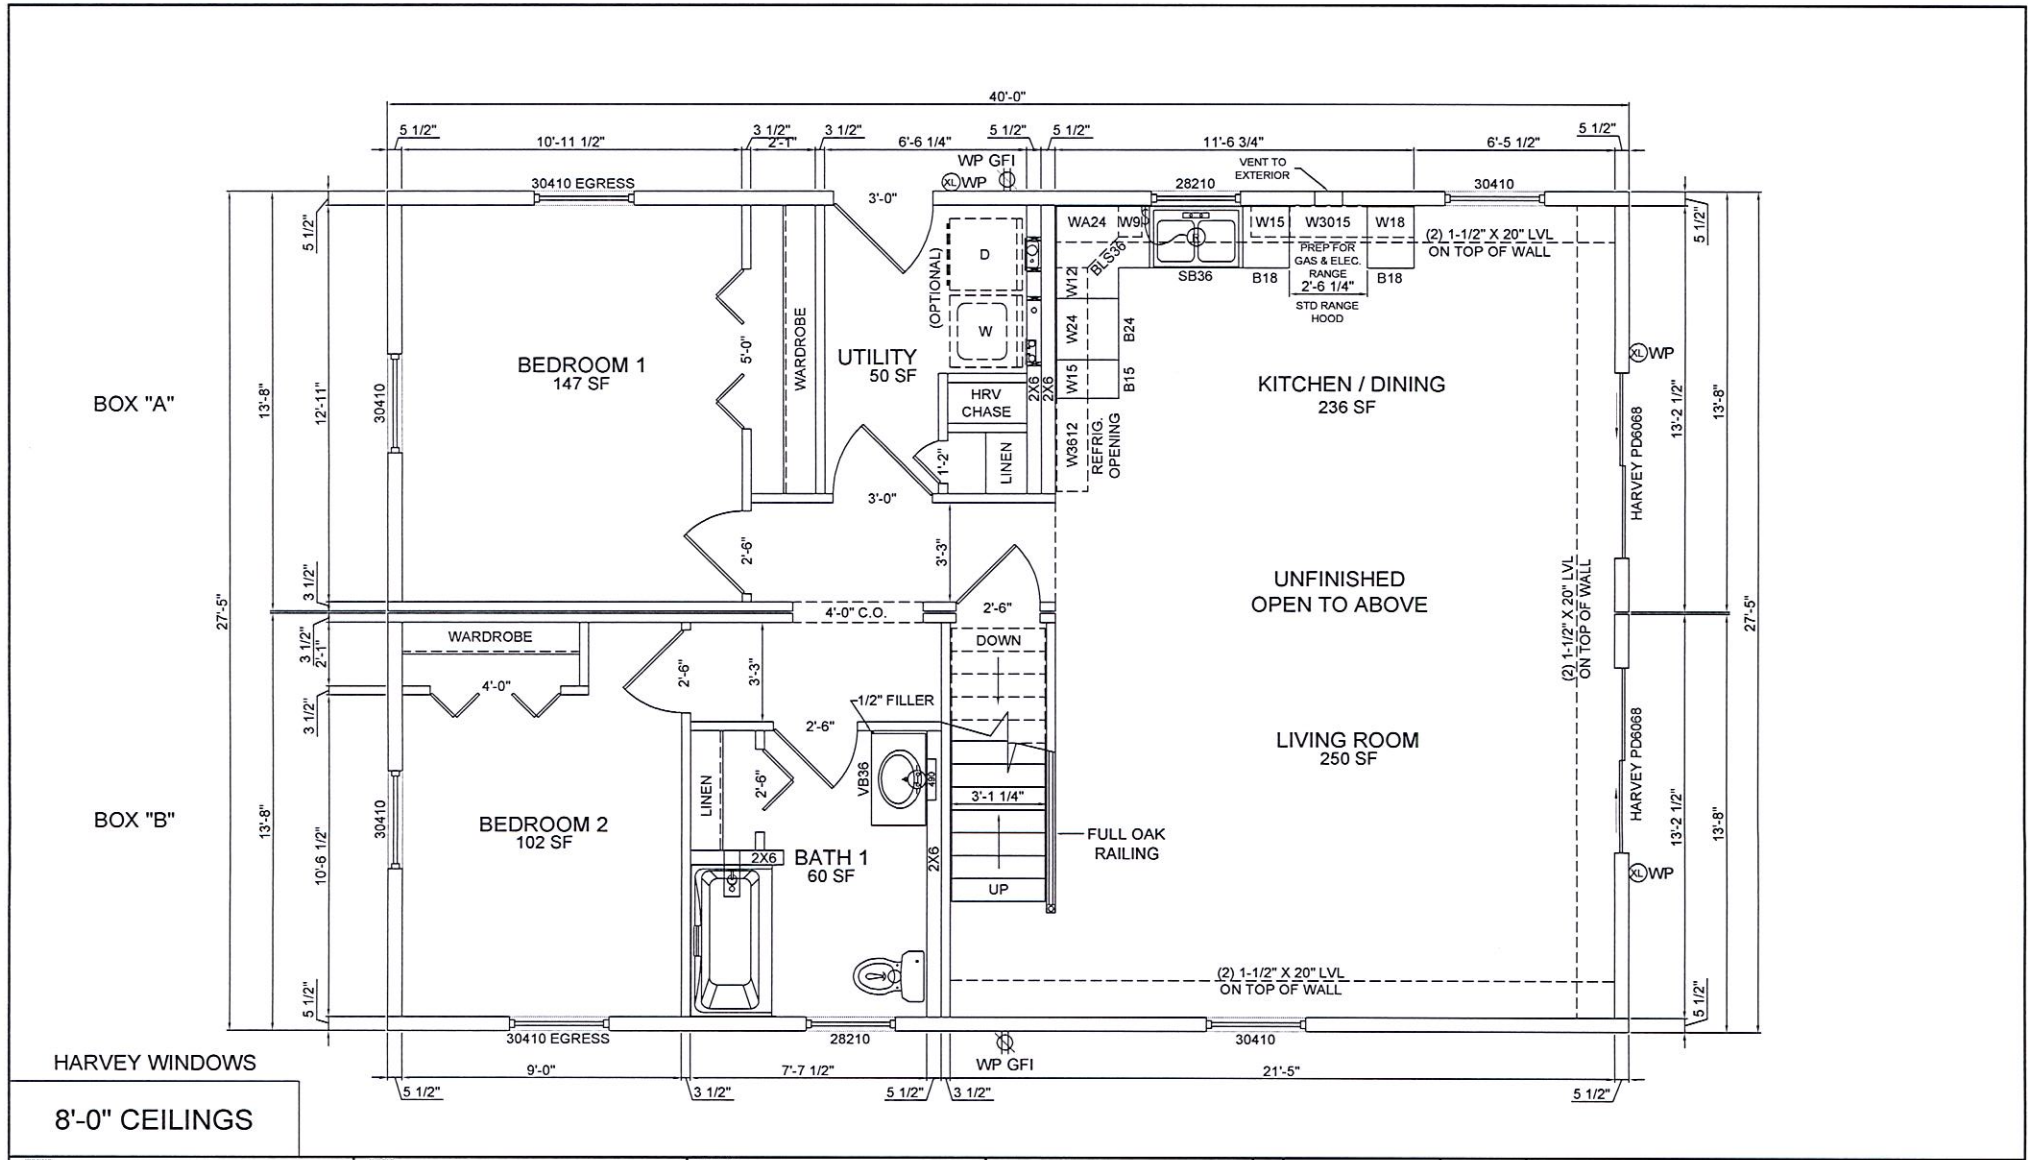
RIGHT ELEVATION

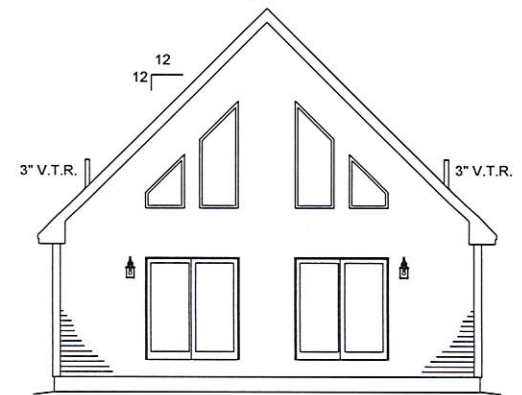

FRONT ELEVATION


NOTE:
 - ELEVATIONS ARE FOR GRAPHIC REPRESENTATION ONLY. REFER TO WORK ORDER FORM FOR DETAILED INFORMATION.
 - EXTERIOR STEPS, RAILINGS & LANDINGS ONSITE BY OTHER.


<p>DATE: _____</p>	<p>PROJECT: _____</p>	<p>PROJECT NAME: Rangeley Chalet</p> <p>FILE NAME: _____</p> <p>SERIAL #: _____</p>	<p>EXTERIOR ELEVATIONS</p> <p>SHEET #: P2a</p> <p>SCALE: 1/8" = 1'-0"</p> <p>DWN BY: KBS</p> <p>DATE: _____</p>	<p>REVISIONS</p> <table border="1"> <tr><td> </td><td> </td></tr> <tr><td> </td><td> </td></tr> <tr><td> </td><td> </td></tr> </table>								<p>KBS BUILDERS, INC.</p> <p>300 PARK STREET, SOUTH PARIS, ME 04281</p> <p>PHONE: 207-739-2400 FAX: 207-739-2223</p>



HARVEY WINDOWS


8'-0" CEILINGS

<p>DATE:</p>	<p>PROJECT:</p> <p>Rangeley Chalet</p> <p>FILE NAME:</p> <p>SERIAL #:</p>	<p>1st FLOOR PLAN</p> <p>SHEET # P3</p> <p>SCALE: 1/4" = 1'-0"</p> <p>DWN BY: KBS</p> <p>DATE:</p>	<p>REVISIONS</p> <table border="1"> <tr><td> </td><td> </td></tr> <tr><td> </td><td> </td></tr> <tr><td> </td><td> </td></tr> </table>								<p>KBS BUILDERS, INC.</p> <p>300 PARK STREET, SOUTH PARIS, ME 04281</p> <p>PHONE: 207-739-2400 FAX: 207-739-2223</p>

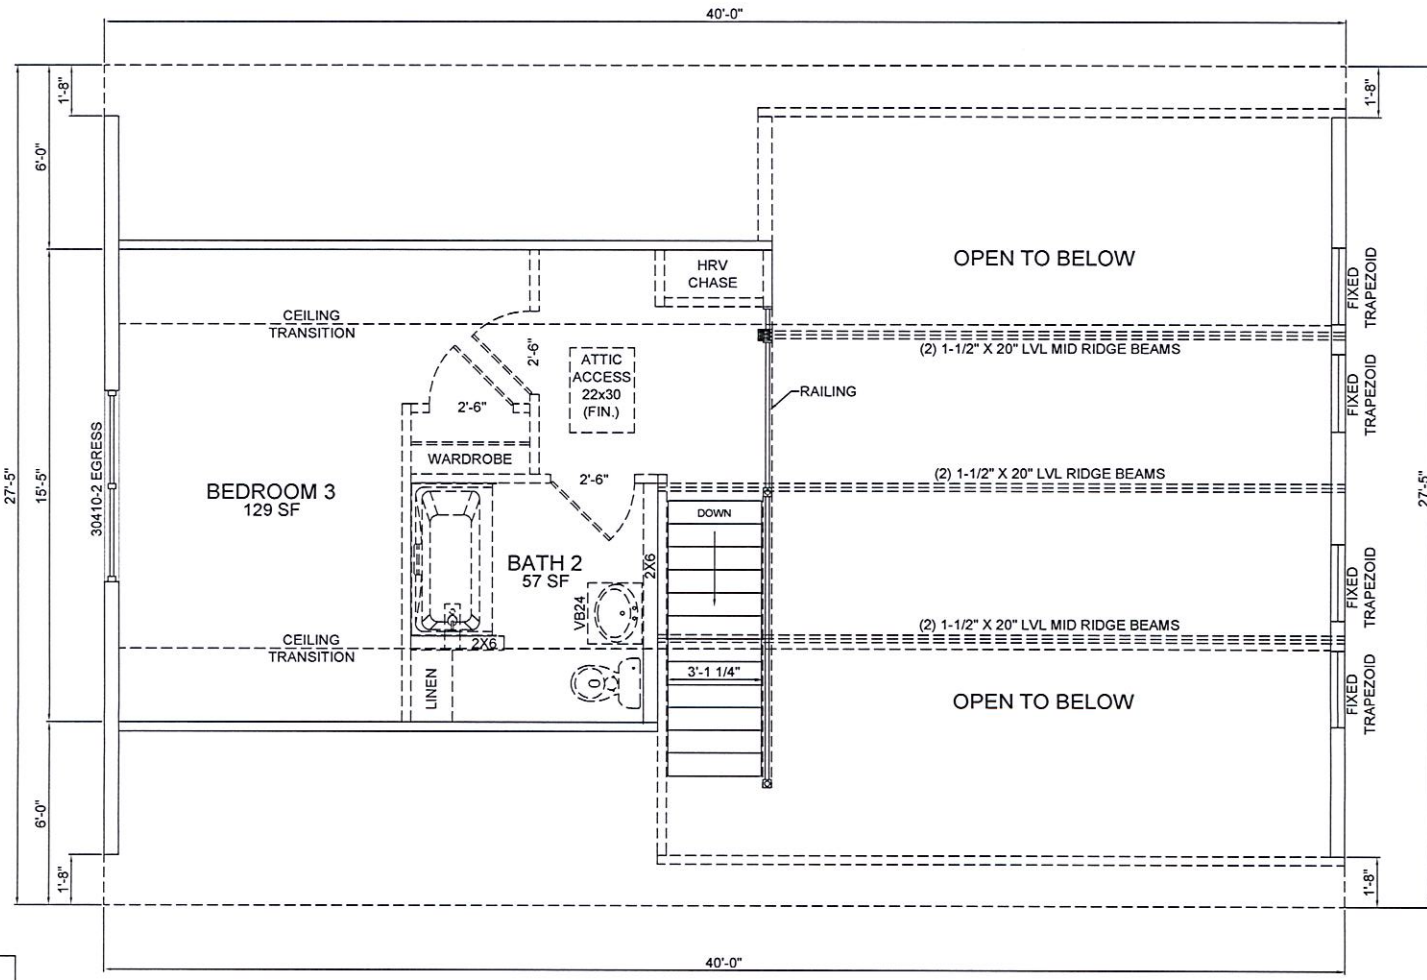

HARVEY WINDOWS

8'-0" CEILINGS

<p>OWNER</p>	<p>PROJECT</p>	<p>PROJECT TYPE Rangeley Chalet FILE NAME: SERIAL #:</p>	<p>2nd FLOOR PLAN SHEET # P4 SCALE: 1/4" = 1'-0" DWN BY: KBS DATE:</p>	<p>REVISIONS</p> <table border="1"> <tr><td> </td><td> </td></tr> <tr><td> </td><td> </td></tr> <tr><td> </td><td> </td></tr> </table>								<p>KBS BUILDERS, INC. 300 PARK STREET, SOUTH PARIS, ME 04281 PHONE: 207-739-2400 FAX: 207-739-2223</p>