

CO#: ----
 SN: ----



COPYRIGHT ©2015 THIS DOCUMENT AND THE SUBJECT MATTER CONTAINED HEREIN IS PROPRIETARY AND MAY NOT BE REPRODUCED WITHOUT THE WRITTEN PERMISSION OF "RITZ-CRAFT CORPORATION"

PROFESSIONAL ENGINEER SEAL

DATE	DESCRIPTION	BY
04/14/15	PRELIMINARY	WM
04/15/15	REVISIONS	WM
04/23/15	LIT	BILLIE

BUILDER: RITZ-CRAFT

CUSTOMER: AMERICAN HERITAGE



RC ACT. MGR: ---

MODEL: AMBER WAY I

TITLE: 1ST FLOOR PLAN

SCALE: 3/16" = 1'-0"

SHEET: **FP1**

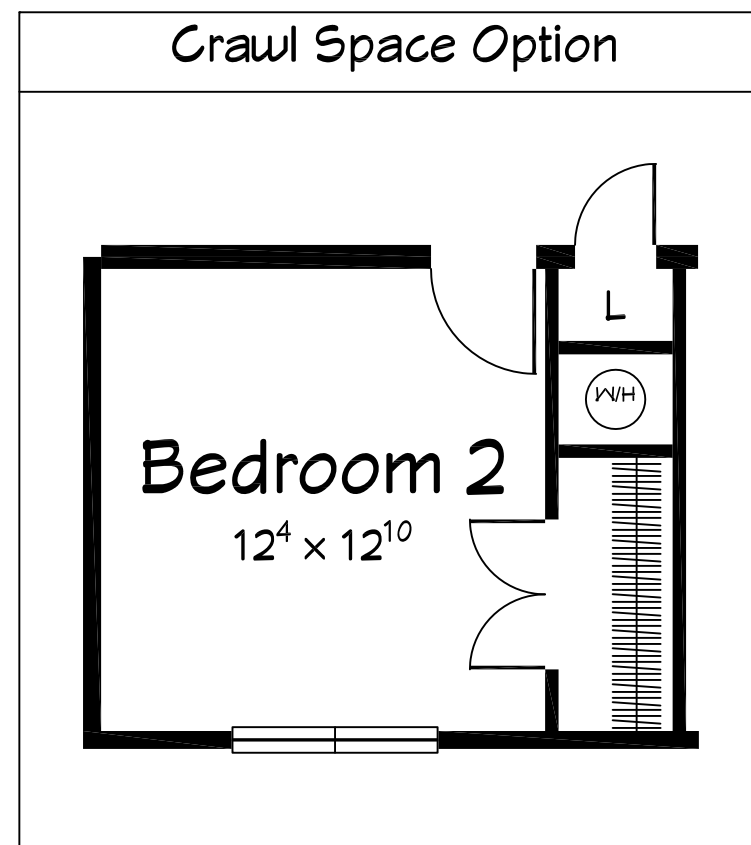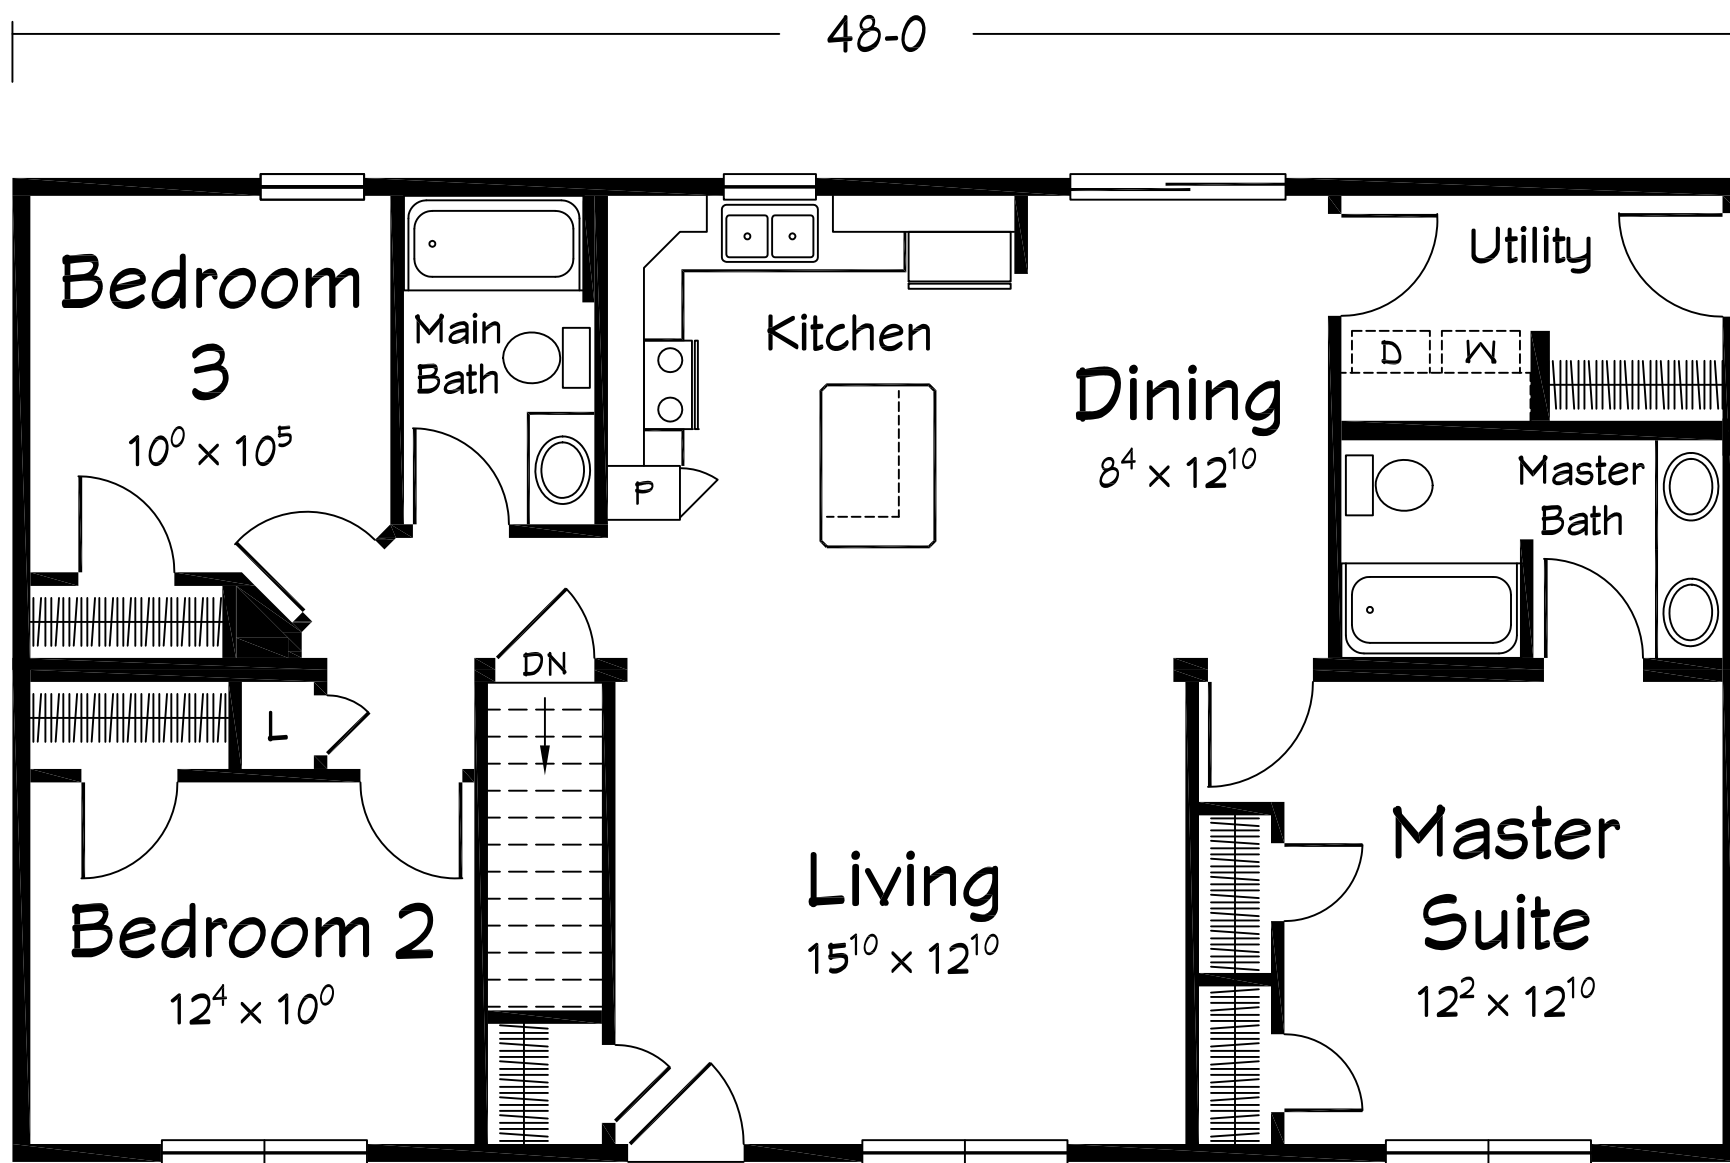

Amber Way I Ranch
 1312 sq ft Living

S:\STANDARD\AMERICAN HERITAGE SERIES\AMBER WAY RANCH\AMBER WAY I.DWG. Plot Date: 5/22/2015 12:15 PM by: Billie Shawler