



CO#: ----
SN: ----



COPYRIGHT ©2015 THIS DOCUMENT AND THE SUBJECT MATTER CONTAINED HEREIN IS PROPRIETARY AND MAY NOT BE REPRODUCED WITHOUT THE WRITTEN PERMISSION OF "RITZ-CRAFT CORPORATION"

PROFESSIONAL ENGINEER SEAL

DATE	DESCRIPTION	BY
04/14/15	PRELIMINARY	WM
04/15/15	REVISIONS	WM
04/24/15	LIT	BILLIE

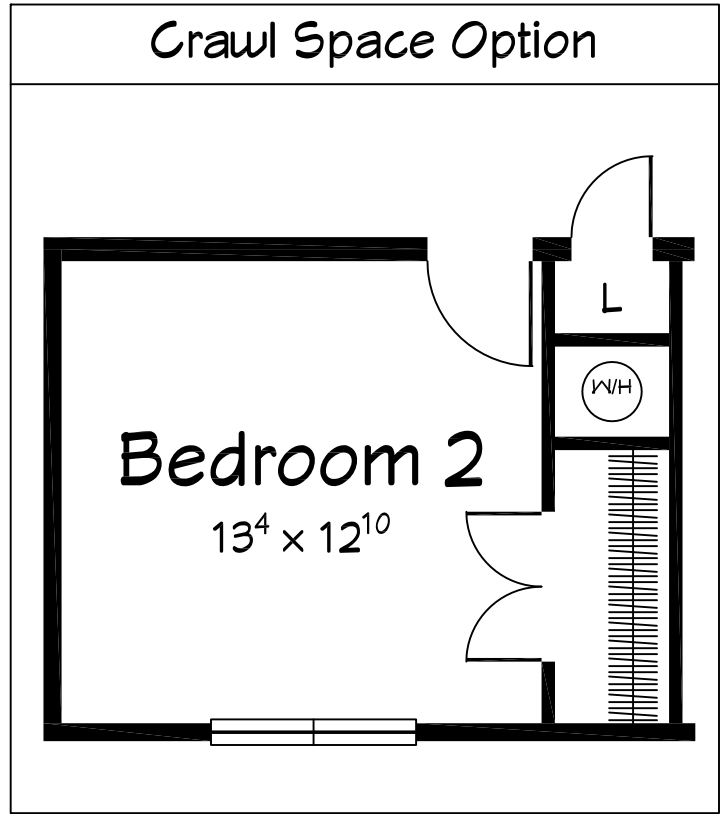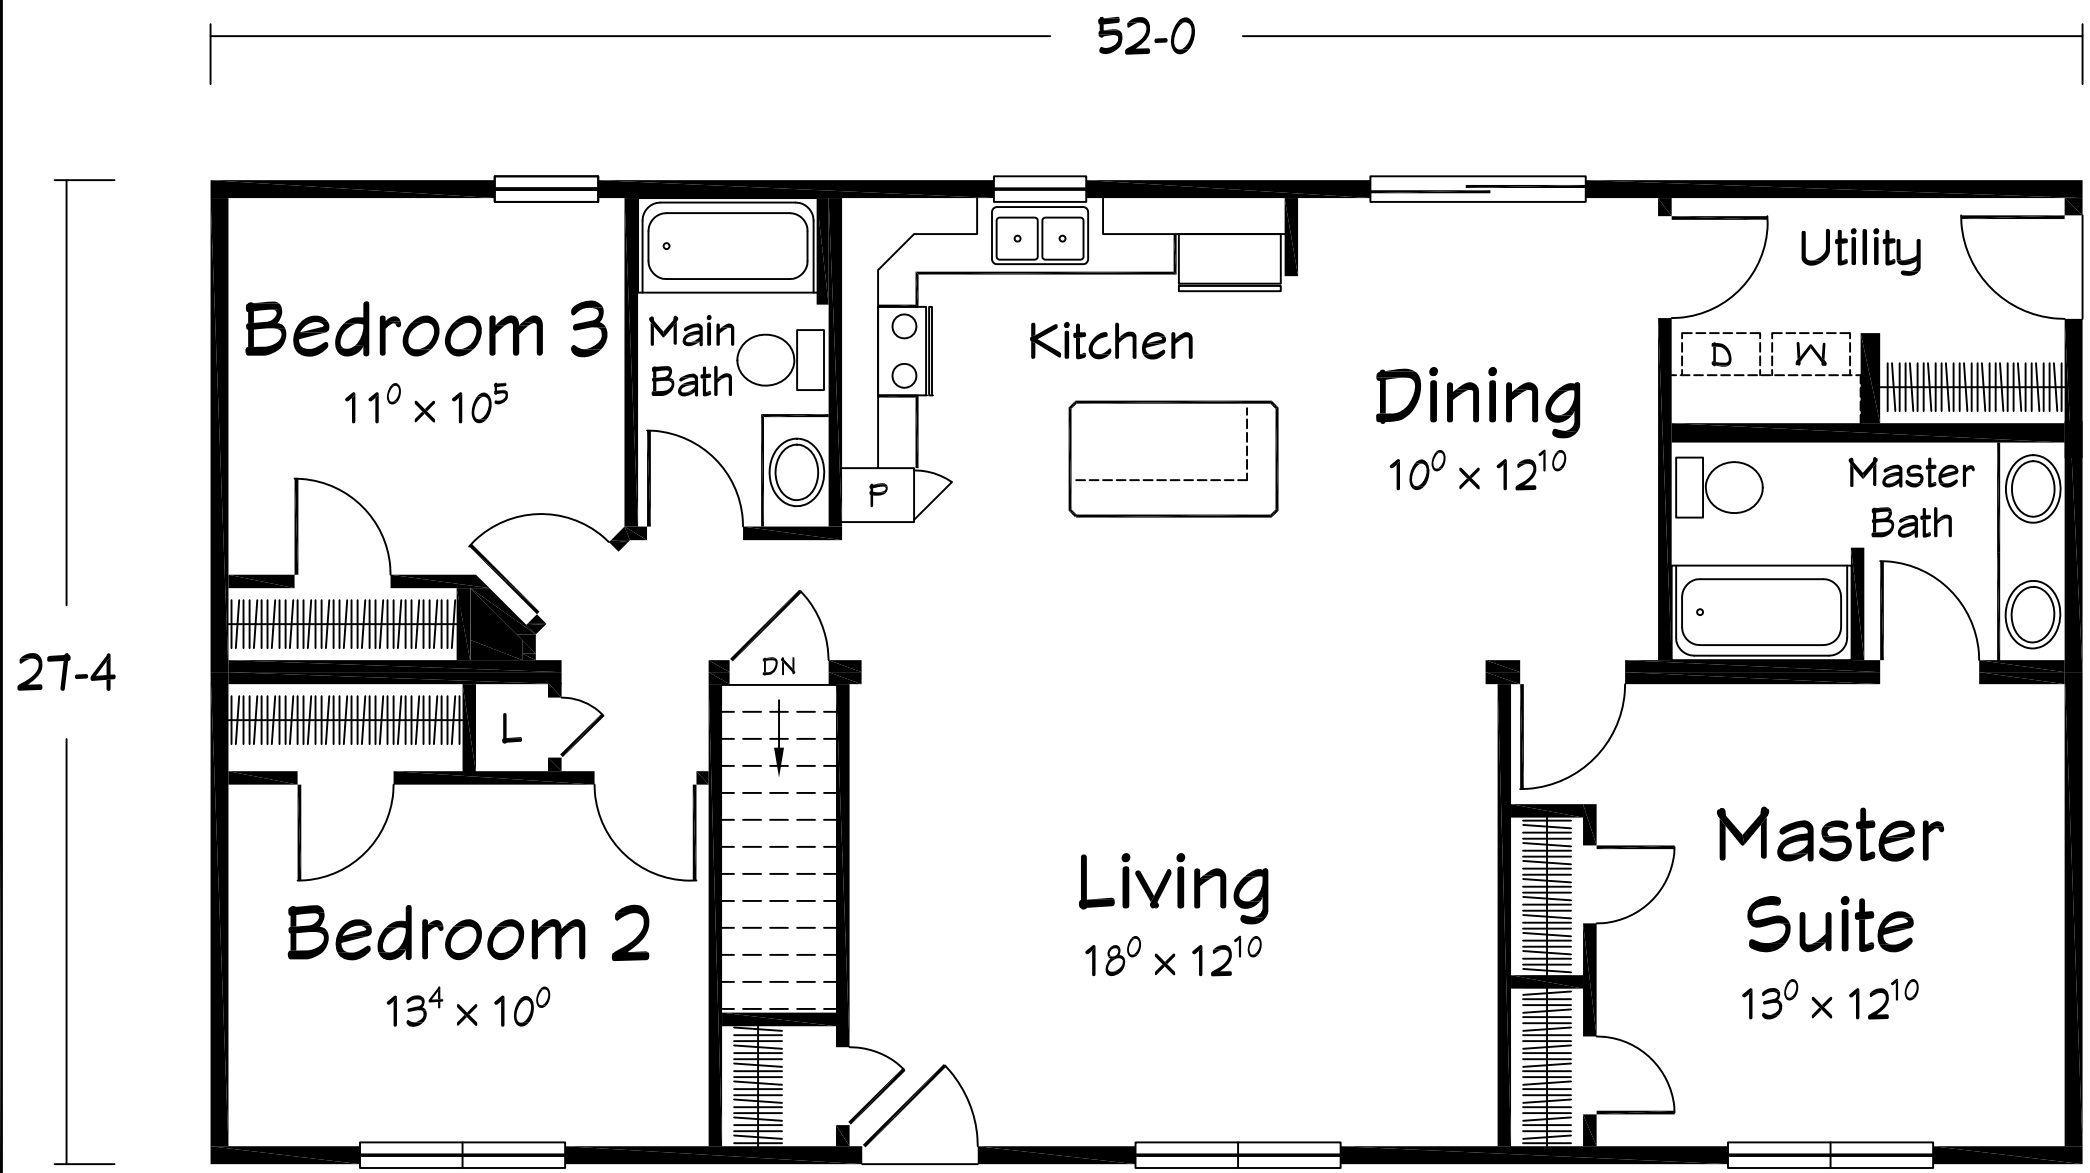

Amber Way III Ranch
1421 sq ft Living

BUILDER: RITZ-CRAFT
 CUSTOMER: AMERICAN HERITAGE
 RC ACT. MGR: ---
 MODEL: AMBER WAY III
 TITLE: 1ST FLOOR PLAN
 SCALE: 3/16" = 1'-0"
 SHEET: **FP1**

S:\STANDARD\AMERICAN HERITAGE SERIES\AMBER WAY\AMBER WAY III.DWG, Plot Date: 4/24/2015 3:21 PM by: Billie Shawyer