
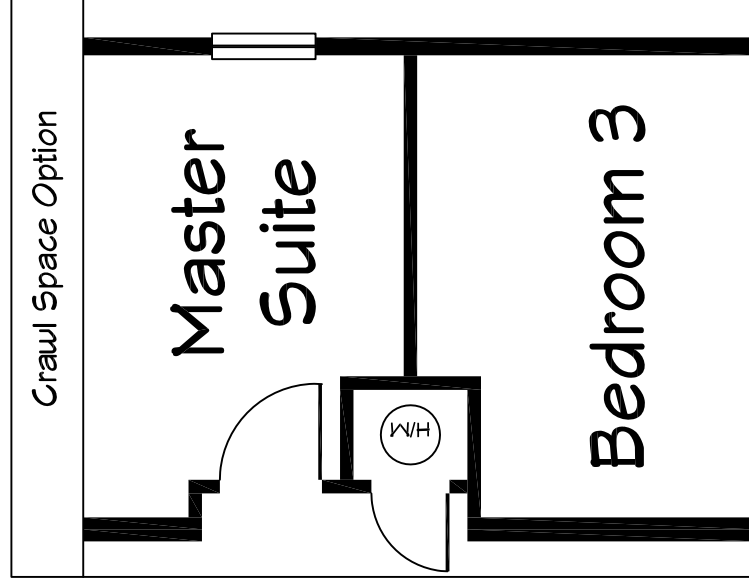


S:\STANDARD\AMERICAN HERITAGE SERIES\HILLSDALE RANCH\HILLSDALE_I.DWG_Plot_Date: 5/14/2015 9:38 AM by: Billie Shawyer

27-4

58-0

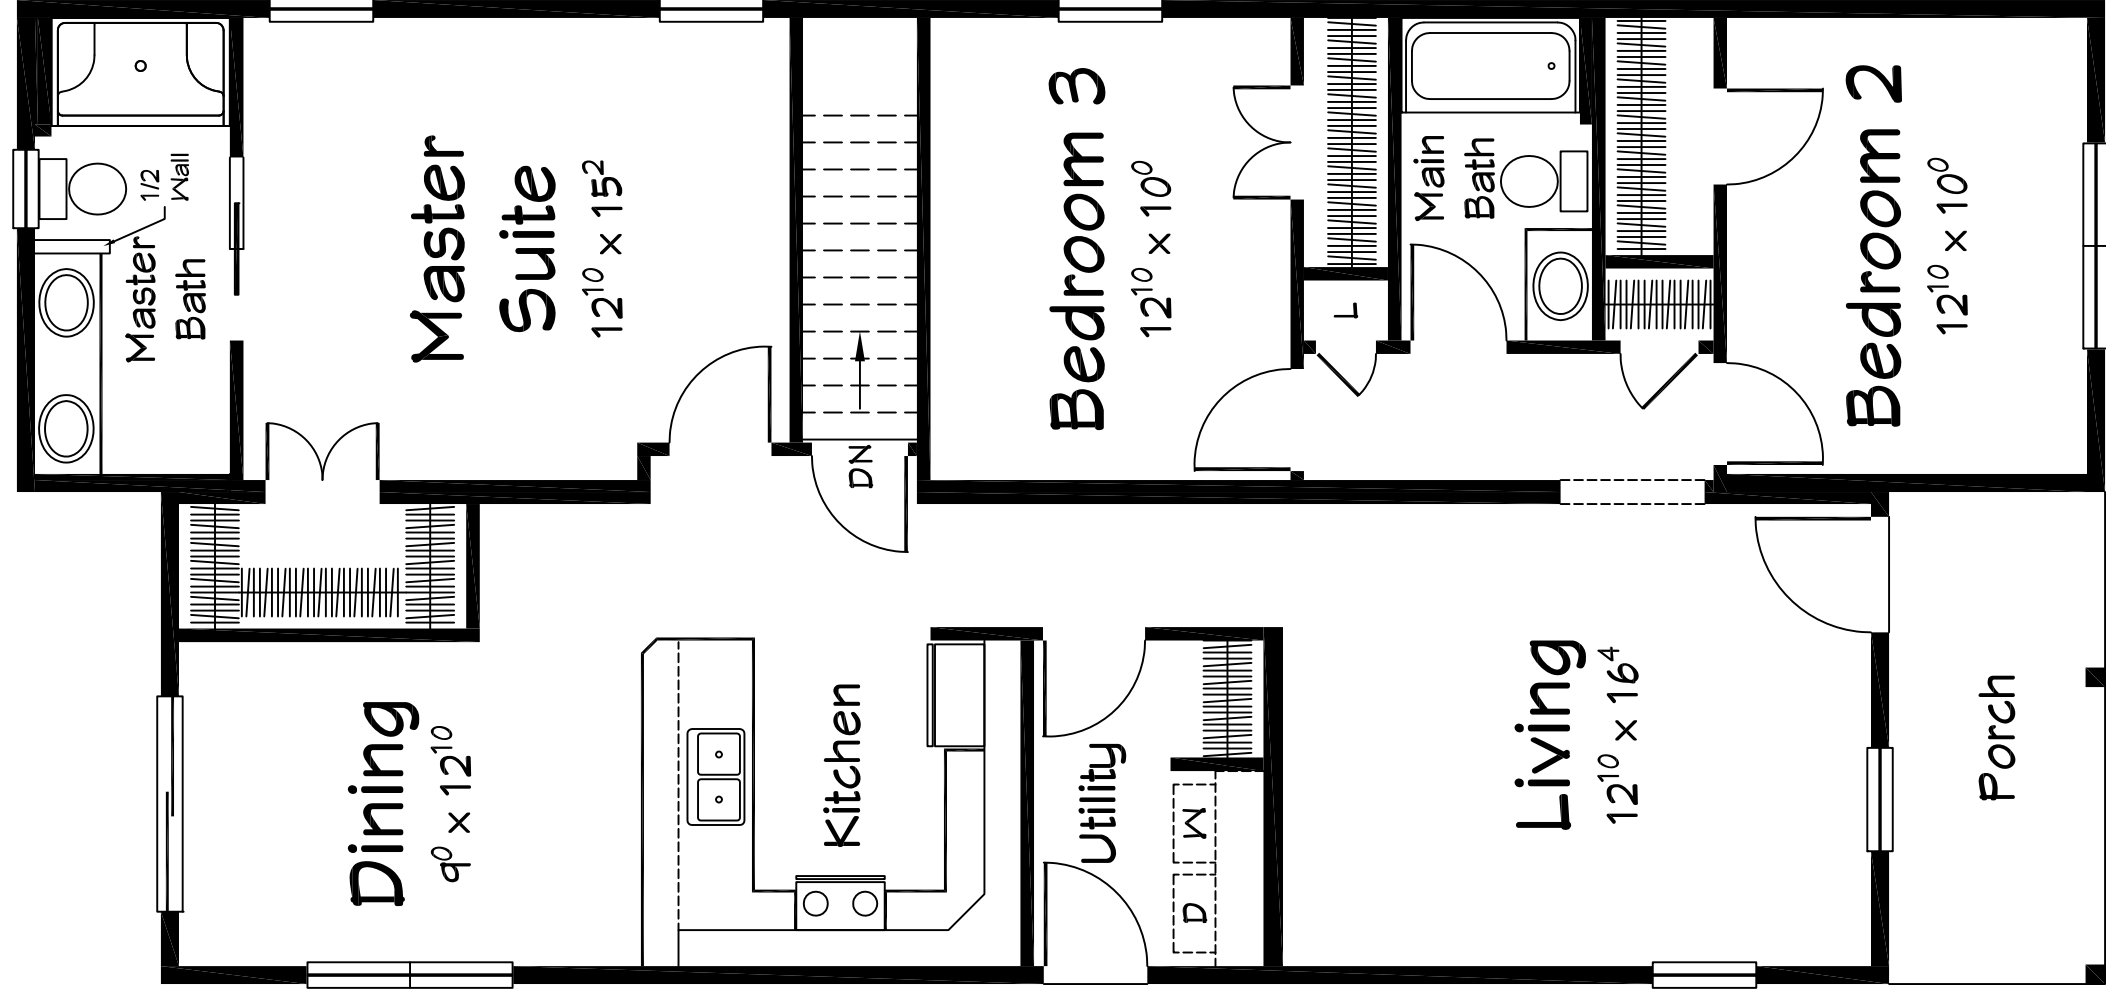

Hillsdale I Ranch
1449 sq ft Living

CO#: ----
SN: ----



COPYRIGHT ©2015. THIS DOCUMENT AND THE SUBJECT MATTER CONTAINED HEREIN IS PROPRIETARY AND MAY NOT BE REPRODUCED WITHOUT THE WRITTEN PERMISSION OF "RITZ-CRAFT CORPORATION"

PROFESSIONAL ENGINEER SEAL

DATE	DESCRIPTION	BY
04/25/15	PRELIMINARY	WM
04/25/15	REVISIONS	WM
04/27/15	REVISIONS	WM

BUILDER: RITZ-CRAFT

CUSTOMER: AMERICAN HERITAGE

RC ACT. MGR: ---

MODEL: HILLSDALE I

TITLE: 1ST FLOOR PLAN

SCALE: 3/16" = 1'-0"

SHEET: FP1