
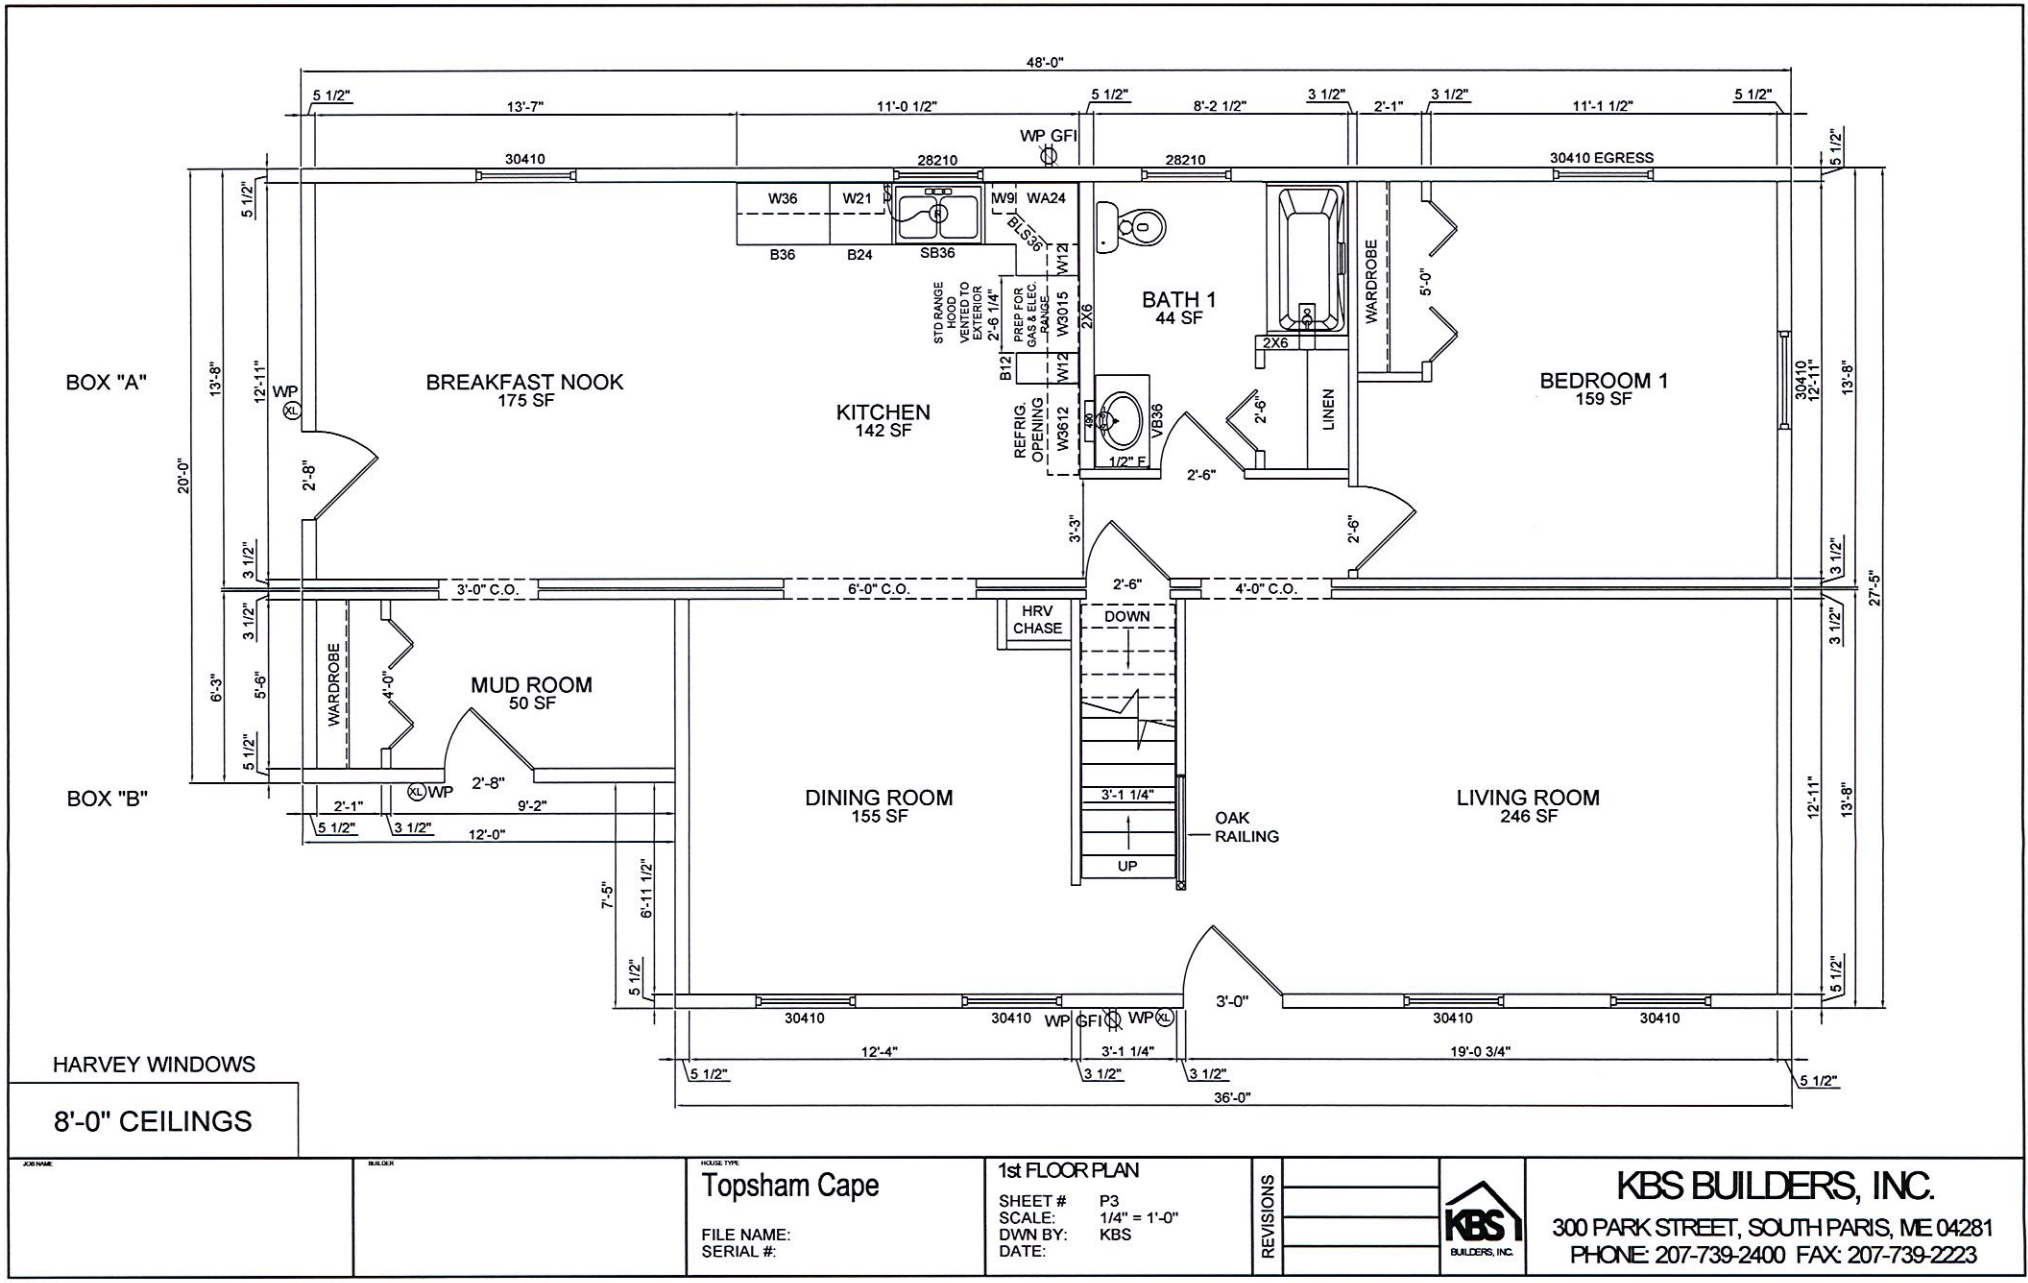


## FRONT ELEVATION

NOTE:  
 - ELEVATIONS ARE FOR GRAPHIC REPRESENTATION ONLY. REFER TO WORK ORDER FORM FOR DETAILED INFORMATION.  
 - EXTERIOR STEPS, RAILINGS & LANDINGS ONSITE BY OTHER.

<small>DATE</small>	<small>OWNER</small>	<small>HOUSE TYPE</small> <b>Topsham Cape</b>	<small>FRONT ELEVATION</small> SHEET # P2 SCALE: 1/4" = 1'-0" DWN BY: KBS DATE:	<small>REVISIONS</small> <table border="1" style="width: 100%; height: 40px;"> <tr><td> </td></tr> <tr><td> </td></tr> <tr><td> </td></tr> <tr><td> </td></tr> </table>						<b>KBS BUILDERS, INC.</b> 300 PARK STREET, SOUTH PARIS, ME 04281 PHONE: 207-739-2400 FAX: 207-739-2223



BOX "A"

BOX "B"

HARVEY WINDOWS

8'-0" CEILINGS

HOUSE TYPE  
**Topsham Cape**

FILE NAME:  
SERIAL #:


**1st FLOOR PLAN**

SHEET # P3  
SCALE: 1/4" = 1'-0"  
DWN BY: KBS  
DATE:

REVISIONS




**KBS BUILDERS, INC.**  
300 PARK STREET, SOUTH PARIS, ME 04281  
PHONE: 207-739-2400 FAX: 207-739-2223

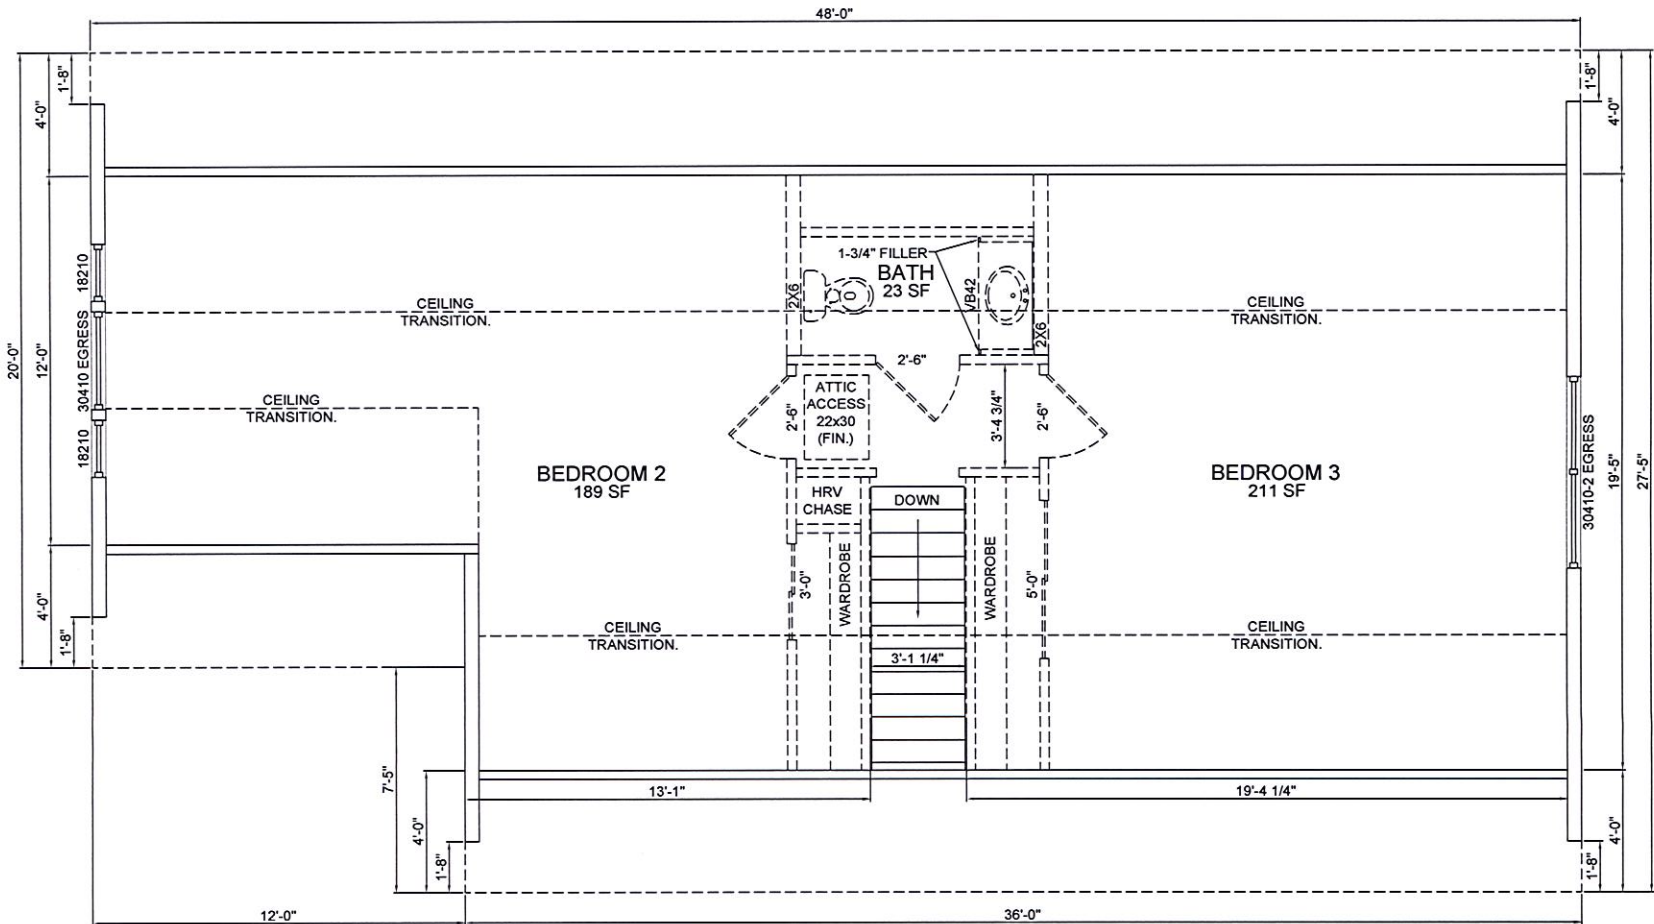

HARVEY WINDOWS

8'-0" CEILINGS

PROJECT NAME  
**Topsham Cape**

FILE NAME:  
SERIAL #:

ROOMS TO BE  
**2nd FLOOR PLAN**

SHEET # P4  
SCALE: 1/4" = 1'-0"  
DWN BY: KBS  
DATE:

REVISIONS




**KBS BUILDERS, INC.**  
300 PARK STREET, SOUTH PARIS, ME 04281  
PHONE: 207-739-2400 FAX: 207-739-2223