
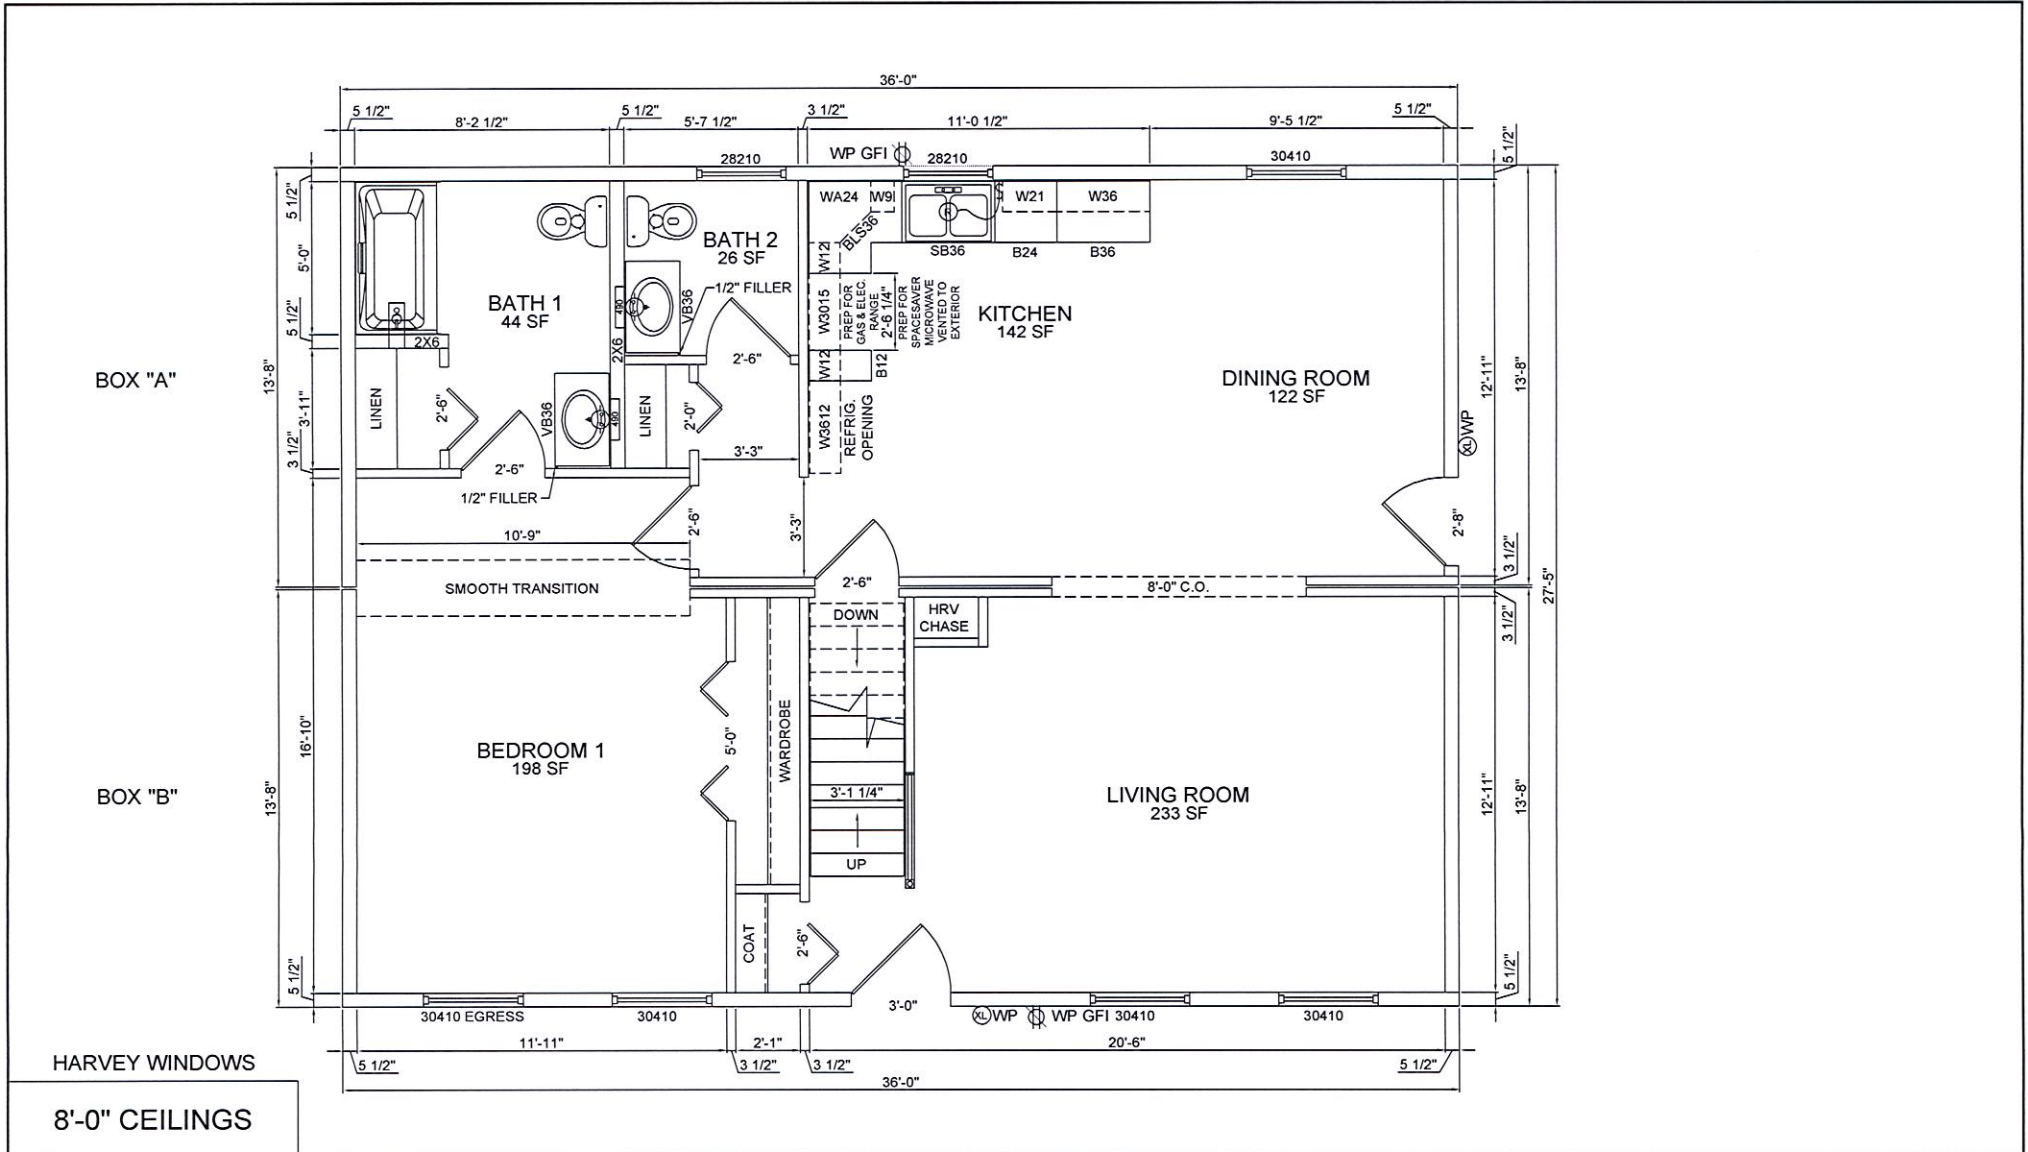



FRONT ELEVATION


NOTE:
 - ELEVATIONS ARE FOR GRAPHIC REPRESENTATION ONLY. REFER TO WORK ORDER FORM FOR DETAILED INFORMATION.
 - EXTERIOR STEPS, RAILINGS & LANDINGS ONSITE BY OTHER.

<small>DATE</small>	<small>SCALE</small>	<small>HOUSE TYPE</small> Belfast Cape <small>FILE NAME:</small> <small>SERIAL #:</small>	<small>FRONT ELEVATION</small> <small>SHEET #</small> P2 <small>SCALE:</small> 1/4" = 1'-0" <small>DWN BY:</small> KBS <small>DATE:</small>	<small>REVISIONS</small> <table border="1" style="width: 100%; height: 40px;"> <tr><td> </td></tr> <tr><td> </td></tr> <tr><td> </td></tr> </table>					KBS BUILDERS, INC. 300 PARK STREET, SOUTH PARIS, ME 04281 PHONE: 207-739-2400 FAX: 207-739-2223



HARVEY WINDOWS
8'-0" CEILINGS

<p>DATE: _____</p> <p>SCALE: 1/4" = 1'-0"</p> <p>DWN BY: KBS</p> <p>DATE: _____</p>	<p>PROJECT: Belfast Cape</p> <p>FILE NAME: _____</p> <p>SERIAL #: _____</p>	<p>1st FLOOR PLAN</p> <p>SHEET # P3</p> <p>SCALE: 1/4" = 1'-0"</p> <p>DWN BY: KBS</p> <p>DATE: _____</p>	<p>REVISIONS</p> <table border="1"> <tr><td> </td><td> </td></tr> <tr><td> </td><td> </td></tr> <tr><td> </td><td> </td></tr> <tr><td> </td><td> </td></tr> </table>										<p>KBS BUILDERS, INC.</p> <p>300 PARK STREET, SOUTH PARIS, ME 04281</p> <p>PHONE: 207-739-2400 FAX: 207-739-2223</p>

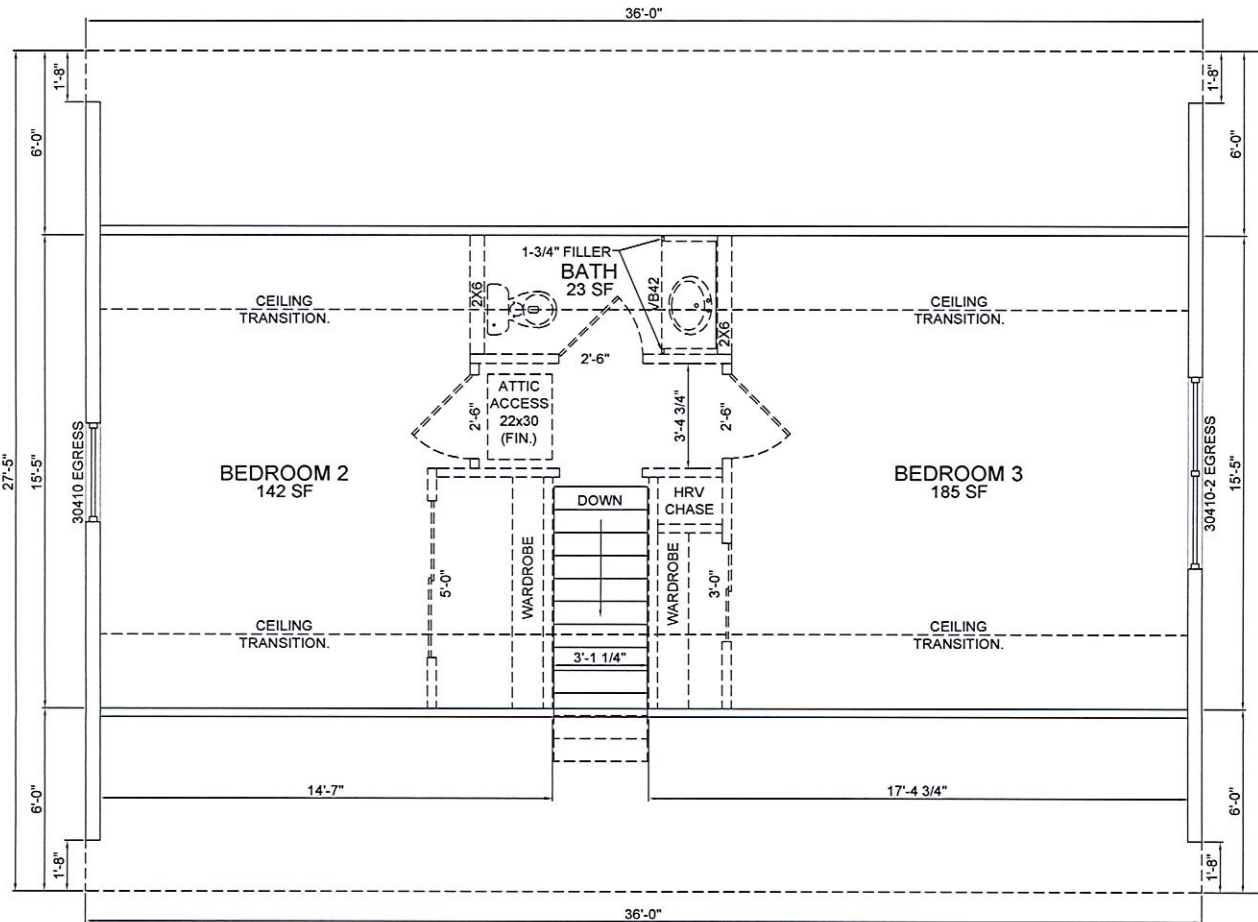

HARVEY WINDOWS

8'-0" CEILINGS

PROJECT NAME
Belfast Cape

FILE NAME:
SERIAL #:

ROOM TYPE
2nd FLOOR PLAN

SHEET # P4
SCALE: 1/4" = 1'-0"
DWN BY: KBS
DATE:

REVISIONS



KBS BUILDERS, INC.
300 PARK STREET, SOUTH PARIS, ME 04281
PHONE: 207-739-2400 FAX: 207-739-2223