
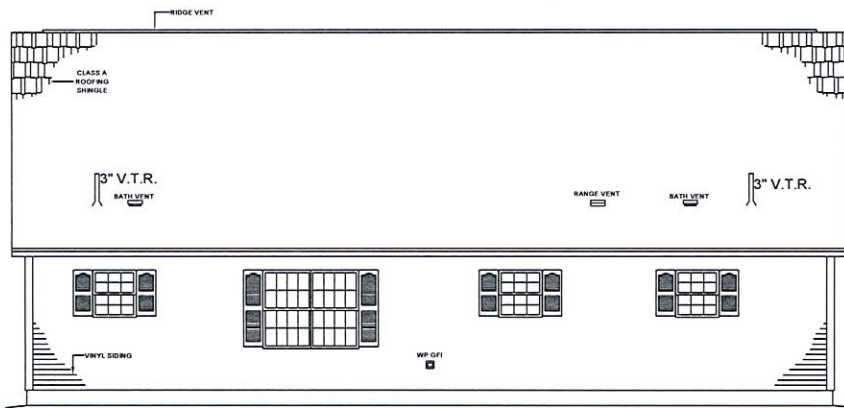



FRONT ELEVATION

NOTE:
 - ELEVATIONS ARE FOR GRAPHIC REPRESENTATION ONLY. REFER TO WORK ORDER FORM FOR DETAILED INFORMATION.
 - EXTERIOR STEPS, RAILINGS & LANDINGS ONSITE BY OTHER.


		HOUSE TYPE Eastport Chalet FILE NAME: SERIAL #:	FRONT ELEVATION SHEET # P2 SCALE: 1/4" = 1'-0" DWN BY: KBS DATE:	REVISIONS <table border="1" style="width: 100%; height: 40px;"> <tr><td> </td></tr> <tr><td> </td></tr> <tr><td> </td></tr> <tr><td> </td></tr> </table>						KBS BUILDERS, INC. 300 PARK STREET, SOUTH PARIS, ME 04281 PHONE: 207-739-2400 FAX: 207-739-2223



REAR ELEVATION

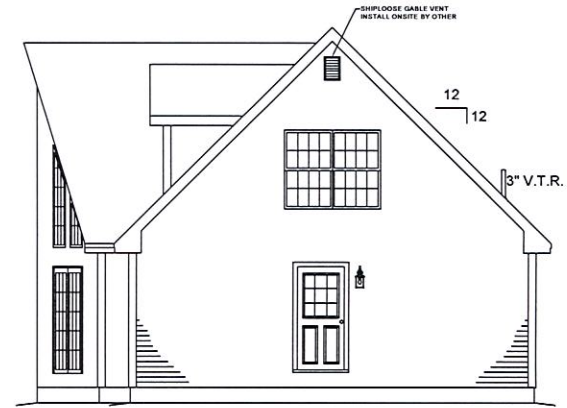


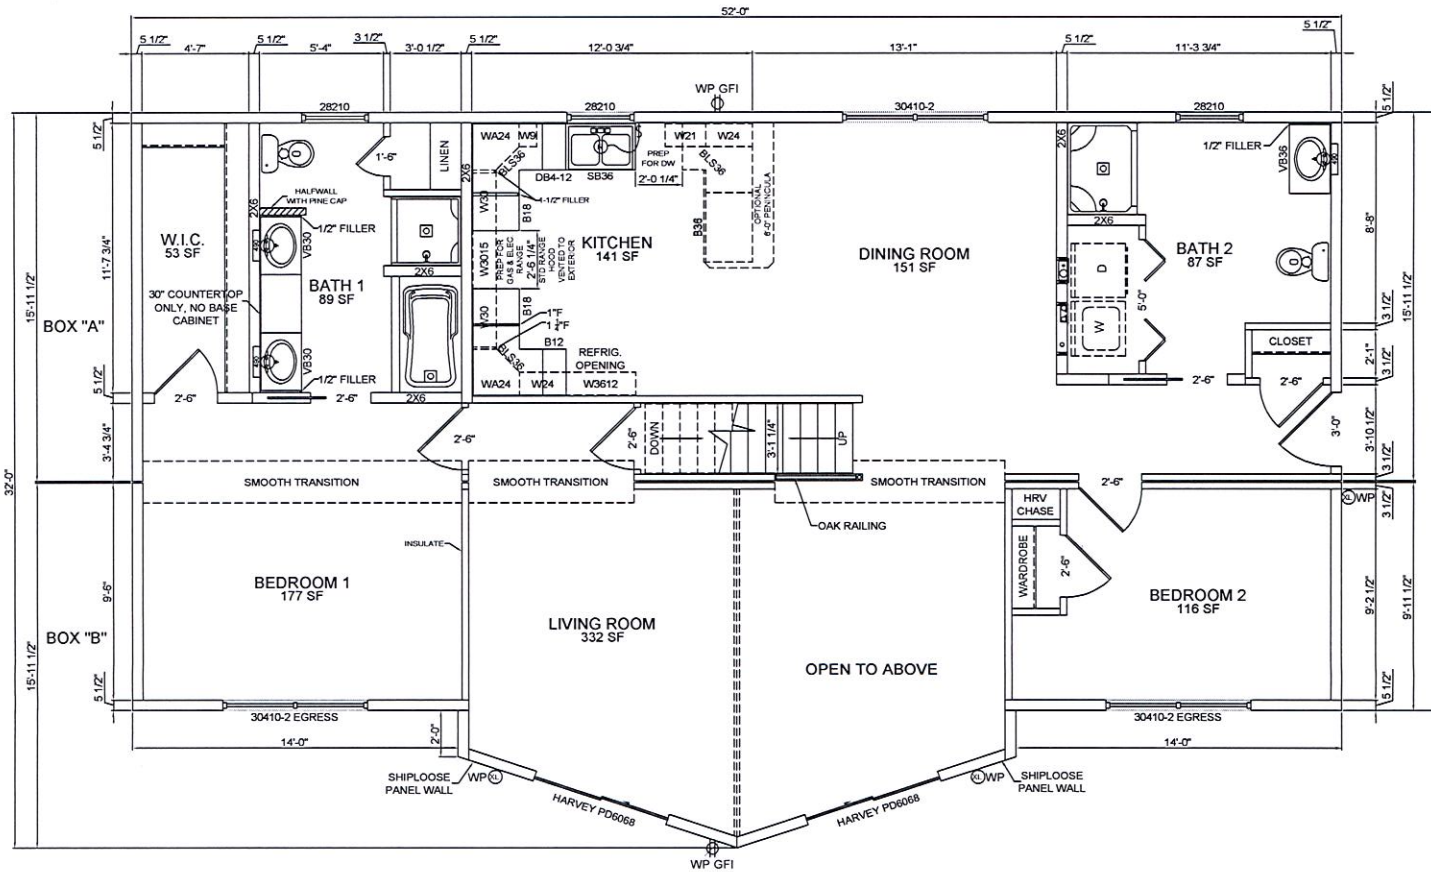
RIGHT ELEVATION

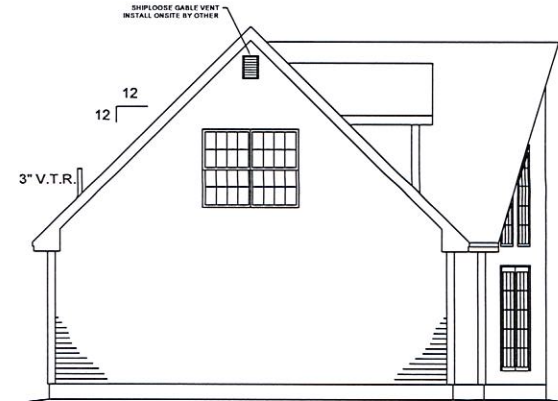

LEFT ELEVATION


NOTE:
 - ELEVATIONS ARE FOR GRAPHIC REPRESENTATION ONLY. REFER TO WORK ORDER FORM FOR DETAILED INFORMATION.
 - EXTERIOR STEPS, RAILINGS & LANDINGS ONSITE BY OTHER.


ARCH NAME 	BRICK 	HOUSE TYPE Eastport Chalet FILE NAME: SERIAL #:	EXTERIOR ELEVATIONS SHEET # P2a SCALE: 1/8" = 1'-0" DWN BY: KBS DATE:	REVISIONS 		KBS BUILDERS, INC. 300 PARK STREET, SOUTH PARIS, ME 04281 PHONE: 207-739-2400 FAX: 207-739-2223
-------------------	---------------	---	---	-------------------	---	--



HARVEY WINDOWS

8'-0" CEILINGS

<p>AKO NAME</p> <p>BRICK</p>	<p>PROJECT NAME</p> <p>Eastport Chalet</p> <p>FILE NAME:</p> <p>SERIAL #:</p>	<p>1st FLOOR PLAN</p> <p>SHEET # P3</p> <p>SCALE: 3/16" = 1'-0"</p> <p>DWN BY: KBS</p> <p>DATE:</p>	<p>REVISIONS</p> <table border="1"> <tr><td> </td><td> </td></tr> <tr><td> </td><td> </td></tr> <tr><td> </td><td> </td></tr> <tr><td> </td><td> </td></tr> </table>										<p>KBS BUILDERS, INC.</p> <p>300 PARK STREET, SOUTH PARIS, ME 04281</p> <p>PHONE: 207-739-2400 FAX: 207-739-2223</p>

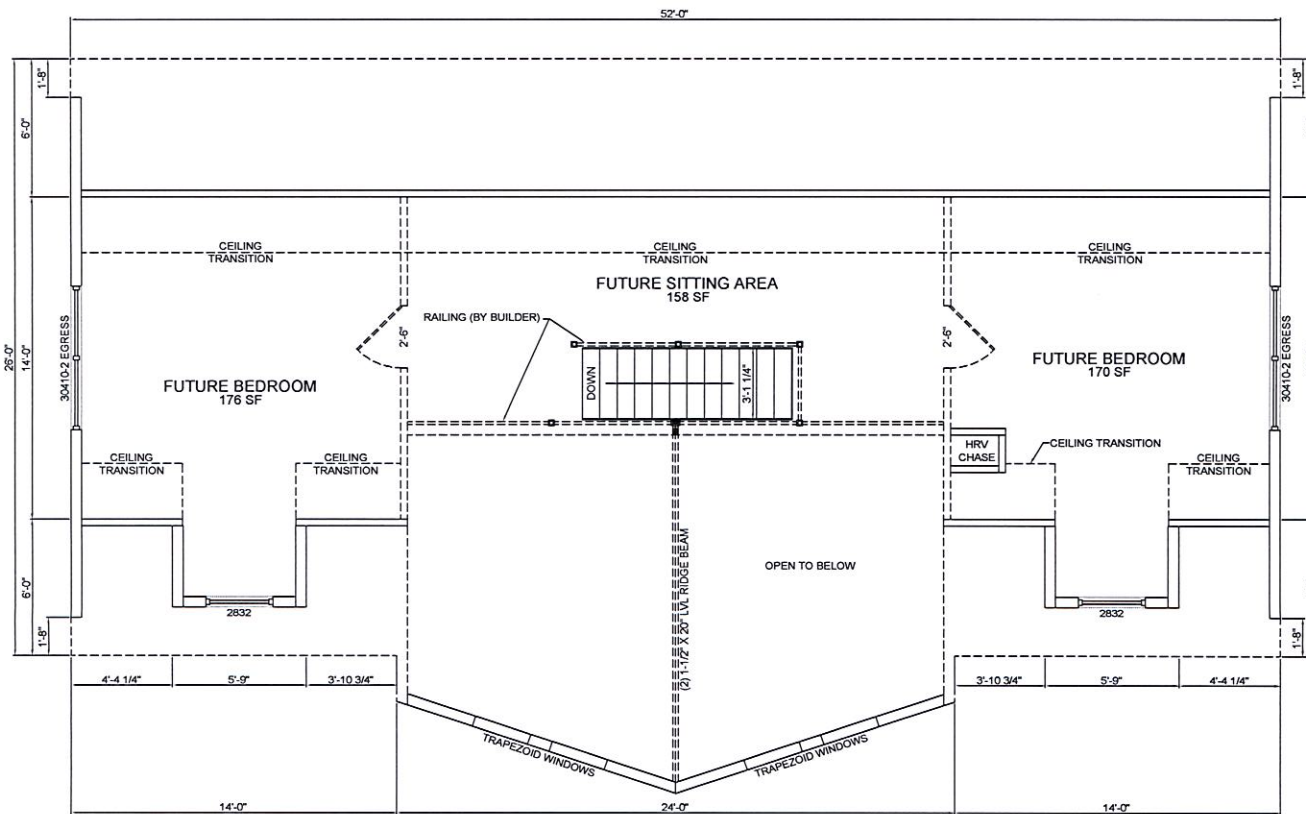

HARVEY WINDOWS

8'-0" CEILINGS

Eastport Chalet

FILE NAME:
SERIAL #:

2nd FLOOR PLAN

SHEET # P4
SCALE: 3/16" = 1'-0"
DWN BY: KBS
DATE:

REVISIONS



KBS BUILDERS, INC.
300 PARK STREET, SOUTH PARIS, ME 04281
PHONE: 207-739-2400 FAX: 207-739-2223